
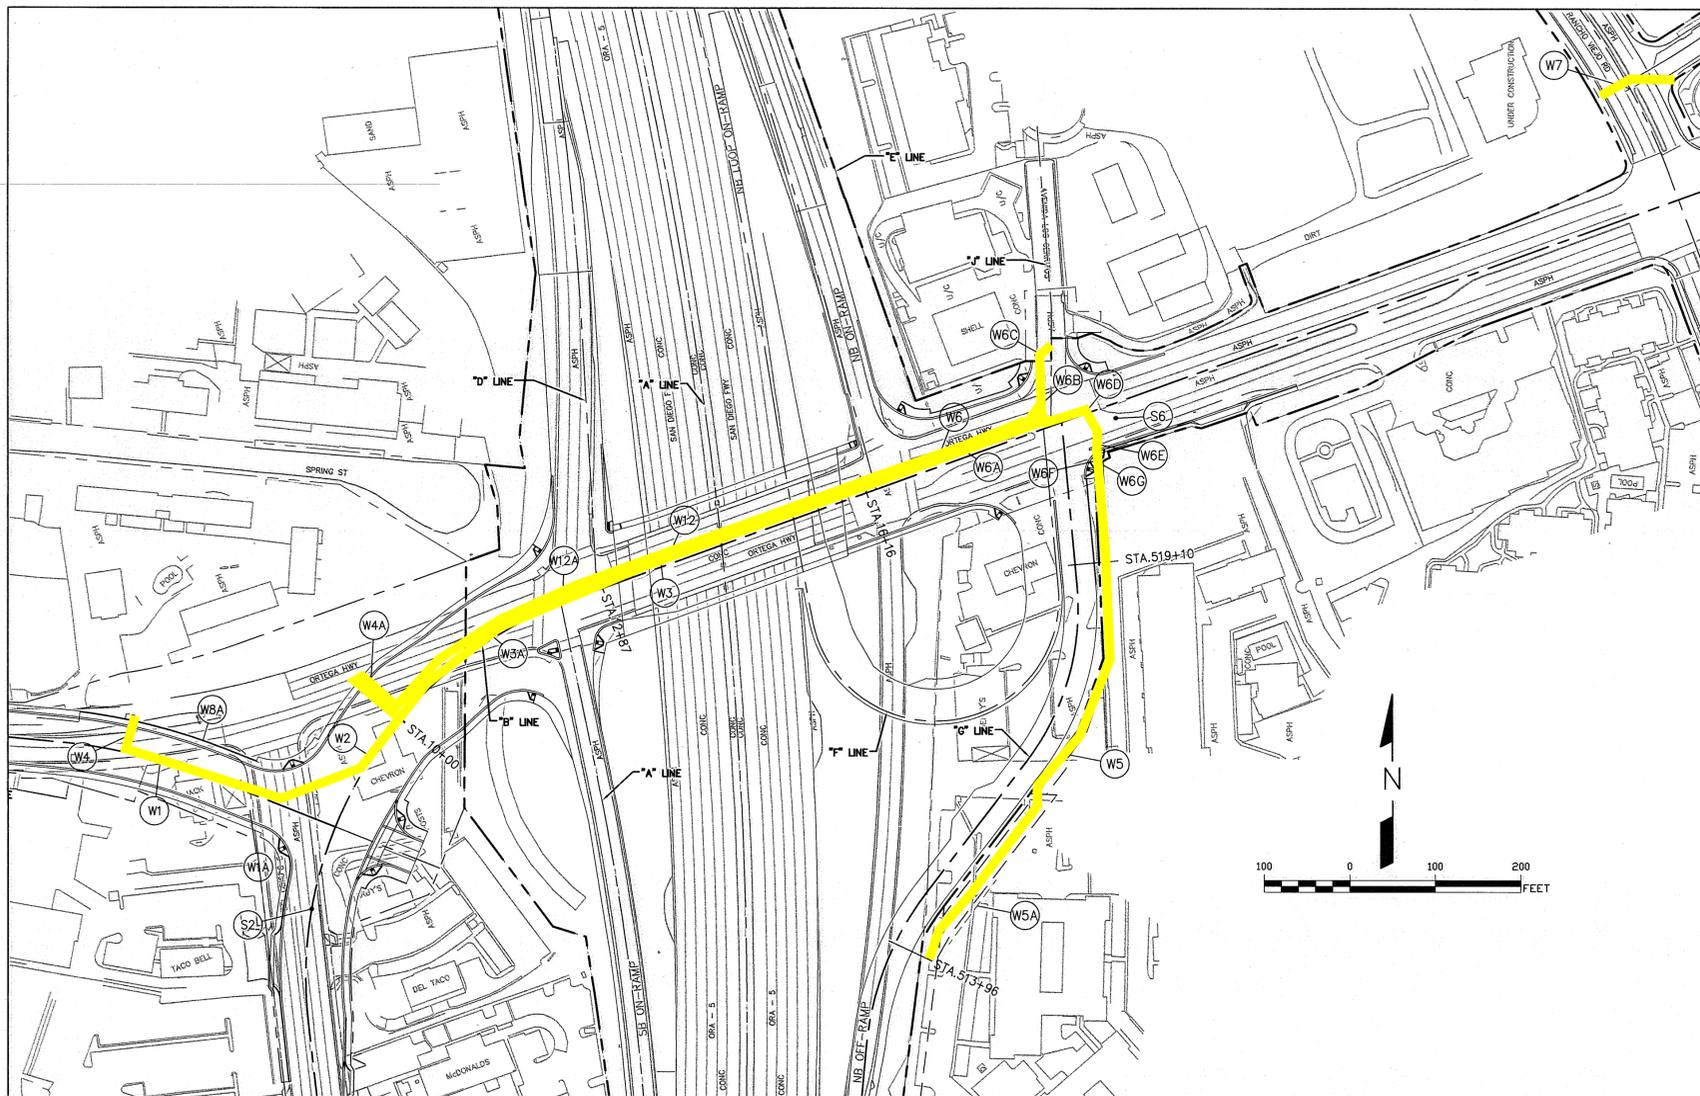


IMPROVEMENT PLAN FOR I-5 AND ORTEGA HIGHWAY INTERCHANGE PIPELINE RELOCATION

IN THE CITY OF SAN JUAN CAPISTRANO
ORANGE COUNTY, CALIFORNIA

MAYOR LARRY KRAMER, MAYOR PRO TEM JOHN TAYLOR
COUNCIL MEMBERS SAM ALLEVATO, LAURA FREESE, DEREK REEVE

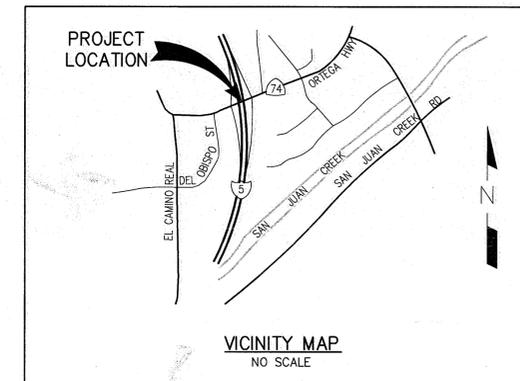

SHEET INDEX

| DESCRIPTION | NO. | SHEET |
|--|-----|-------|
| TITLE SHEET, VICINITY MAP | 1 | T-1 |
| SHEET INDEX | 2 | G-1 |
| GENERAL NOTES I | 3 | G-2 |
| GENERAL NOTES II | 4 | G-3 |
| UTILITY POT HOLE LOCATION | 5 | G-4 |
| CT STAGE 2B - SEGMENT 8A, W4 | 6 | C-1 |
| CT STAGE 2B - SEGMENT W1 | 7 | C-2 |
| CT STAGE 1F - SEGMENT W2, W3A, W4A, W12A | 8 | C-3 |
| CT STAGE 2B - SEGMENT W3, W12 | 9 | C-4 |
| PRE CT - SEGMENT W6, W6B, W6C | 10 | C-5 |
| PRE CT - SEGMENT W6A, W6D, W6E | 11 | C-6 |
| EASEMENT - SEGMENT W6F, W6G | 12 | C-7 |
| PRE CT - SEG W7 / EASEMENT - SEG W5A | 13 | C-8 |
| EASEMENT - SEGMENT W5 | 14 | C-9 |
| DETAIL I | 15 | M-1 |
| DETAIL II | 16 | M-2 |
| DETAIL III | 17 | M-3 |
| DETAIL IV | 18 | M-4 |
| TRAFFIC CONTROL I | 19 | TC-1 |
| TRAFFIC CONTROL II | 20 | TC-2 |
| TRAFFIC CONTROL III | 21 | TC-3 |
| TRAFFIC CONTROL IV | 22 | TC-4 |
| TRAFFIC CONTROL V | 23 | TC-5 |
| TRAFFIC CONTROL VI | 24 | TC-6 |
| TRAFFIC CONTROL VII | 25 | TC-7 |
| TRAFFIC CONTROL VIII | 26 | TC-8 |

UTILITIES
NOTE: CONTRACTOR SHALL NOTIFY THE FOLLOWING UTILITIES AT LEAST 48 HOURS PRIOR TO ANY EXCAVATION IN THE PUBLIC RIGHT-OF-WAY:

- GAS**
THE GAS COMPANY
1 LIBERTY
ALISO VIEJO, CALIFORNIA 92656
(800) 227-2600
- TELEPHONE**
SBC
27402 CAMINO CAPISTRANO, ROOM 105
LAGUNA NIGUEL, CALIFORNIA 92677
SANDY WALTER (949) 855-5091
- POWER**
SAN DIEGO GAS & ELECTRIC COMPANY
662 CAMINO DE LOS MARES
SAN CLEMENTE, CALIFORNIA 92672
(949) 361-8005, (949) 361-8061
- CABLE**
T.V. COX CABLE SERVICE
29947 AVENIDA DE LAS BANDERAS
RANCHO SANTA MARGARITA, CALIFORNIA 92688
STEVE DEMORA (949) 546-2813
- WATER**
CITY OF SAN JUAN CAPISTRANO
PUBLIC WORKS DEPT. - WATER DIVISION
32450 PASEO ADELANTO
SAN JUAN CAPISTRANO, CALIFORNIA 92675
MIKE SMITH (949) 487-4311
- SEWER**
CITY OF SAN JUAN CAPISTRANO
ENGINEERING AND BUILDING DEPARTMENT
32400 PASEO ADELANTO
SAN JUAN CAPISTRANO, CALIFORNIA 92675
(949) 493-3171
- USA CODE**
SECTION 4212/4217 OF THE GOVERNMENT CODE REQUIRES A DIG ALERT IDENTIFICATION NUMBER BE ISSUED BEFORE A PERMIT TO EXCAVATE WILL BE VALID. UNDERGROUND SERVICE ALERT TOLL FREE 1-800-422-4133 TWO WORKING DAYS BEFORE YOU DIG.


NOTE: ENCROACHMENT PERMIT REQUIRED FROM ENGINEERING DIVISION PRIOR TO START OF WORK IN CITY R/W.



BENCHMARK
TOPOGRAPHICAL INFORMATION IS PER FIELD SURVEY CONDUCTED BY WARE ENTERPRISES, INC., ON APRIL 1, 2010
P.O. BOX 74150
SAN CLEMENTE, CA 92673
TEL: (949) 661-9158
FAX: (866) 213-8604

CITY OF SAN JUAN CAPISTRANO
DEXTER WILSON ENGINEERING, INC.
CONSULTING ENGINEERS
2234 FARADAY AVENUE CARLSBAD, CA 92008
(760) 438-4422

CITY OF SAN JUAN CAPISTRANO
UTILITIES DEPARTMENT - WATER DIVISION
APPROVED FOR PUBLIC WATER SYSTEM ONLY
ERIC P. BAUMAN, R.C.E. 52071 EXP. 12-31-12
WATER ENGINEERING MANAGER

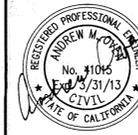

| | |
|---|---|
| CITY OF SAN JUAN CAPISTRANO PUBLIC WORKS - WATER DIVISION IMPROVEMENT PLANS FOR I-5 AND ORTEGA HIGHWAY INTERCHANGE PIPELINE RELOCATION TITLE SHEET | |
| PREPARED BY: DEXTER WILSON ENGINEERING 2234 FARADAY AVENUE CARLSBAD, CA 92008 (760) 438-4422 | PREPARED UNDER THE SUPERVISION OF: <i>Andrew Oven</i> 11-29-12 ANDREW M. OVEN R.C.E. EXP. 3/31/13 |
| DRAWN BY: DW | DESIGN BY: AO |
| CHECKED BY: AO | 12/12/12 KEITH VAN DER MAATEN R.C.E. C60141 EXP. 06/30/2014 |
| SHEET 1 OF 26 | |

PACIFIC DMG 136003 IMPROVEMENT PLANS 01_T01_1501WY.DWG 11-29-12 08:37:27 LAYOUT: LAYOUT

CONSTRUCTION SET

I-5 AND ORTEGA HIGHWAY INTERCHANGE