


RAAB & BOYER ENGR.  
14482 BEACH BLVD.  
SUITE 'B'  
WESTMINSTER, CA  
(714) 638-3522

**TRACT N° 5657**

CENTERLINE TIES


— CITY OF —  
SAN JUAN CAPISTRANO

FEBRUARY, 1975

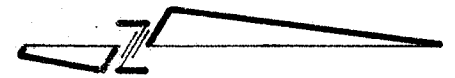


MONUMENT NOTES

- DENOTES SEE SHEET N°:
- DENOTES SET L&T IN TOP OF CURB.
- DENOTES SET 8" LONG SPIKE W/TAG STAMPED L.G. 2911.
- ▲ DENOTES SET 1" I.P. TAGGED L.G. 2911

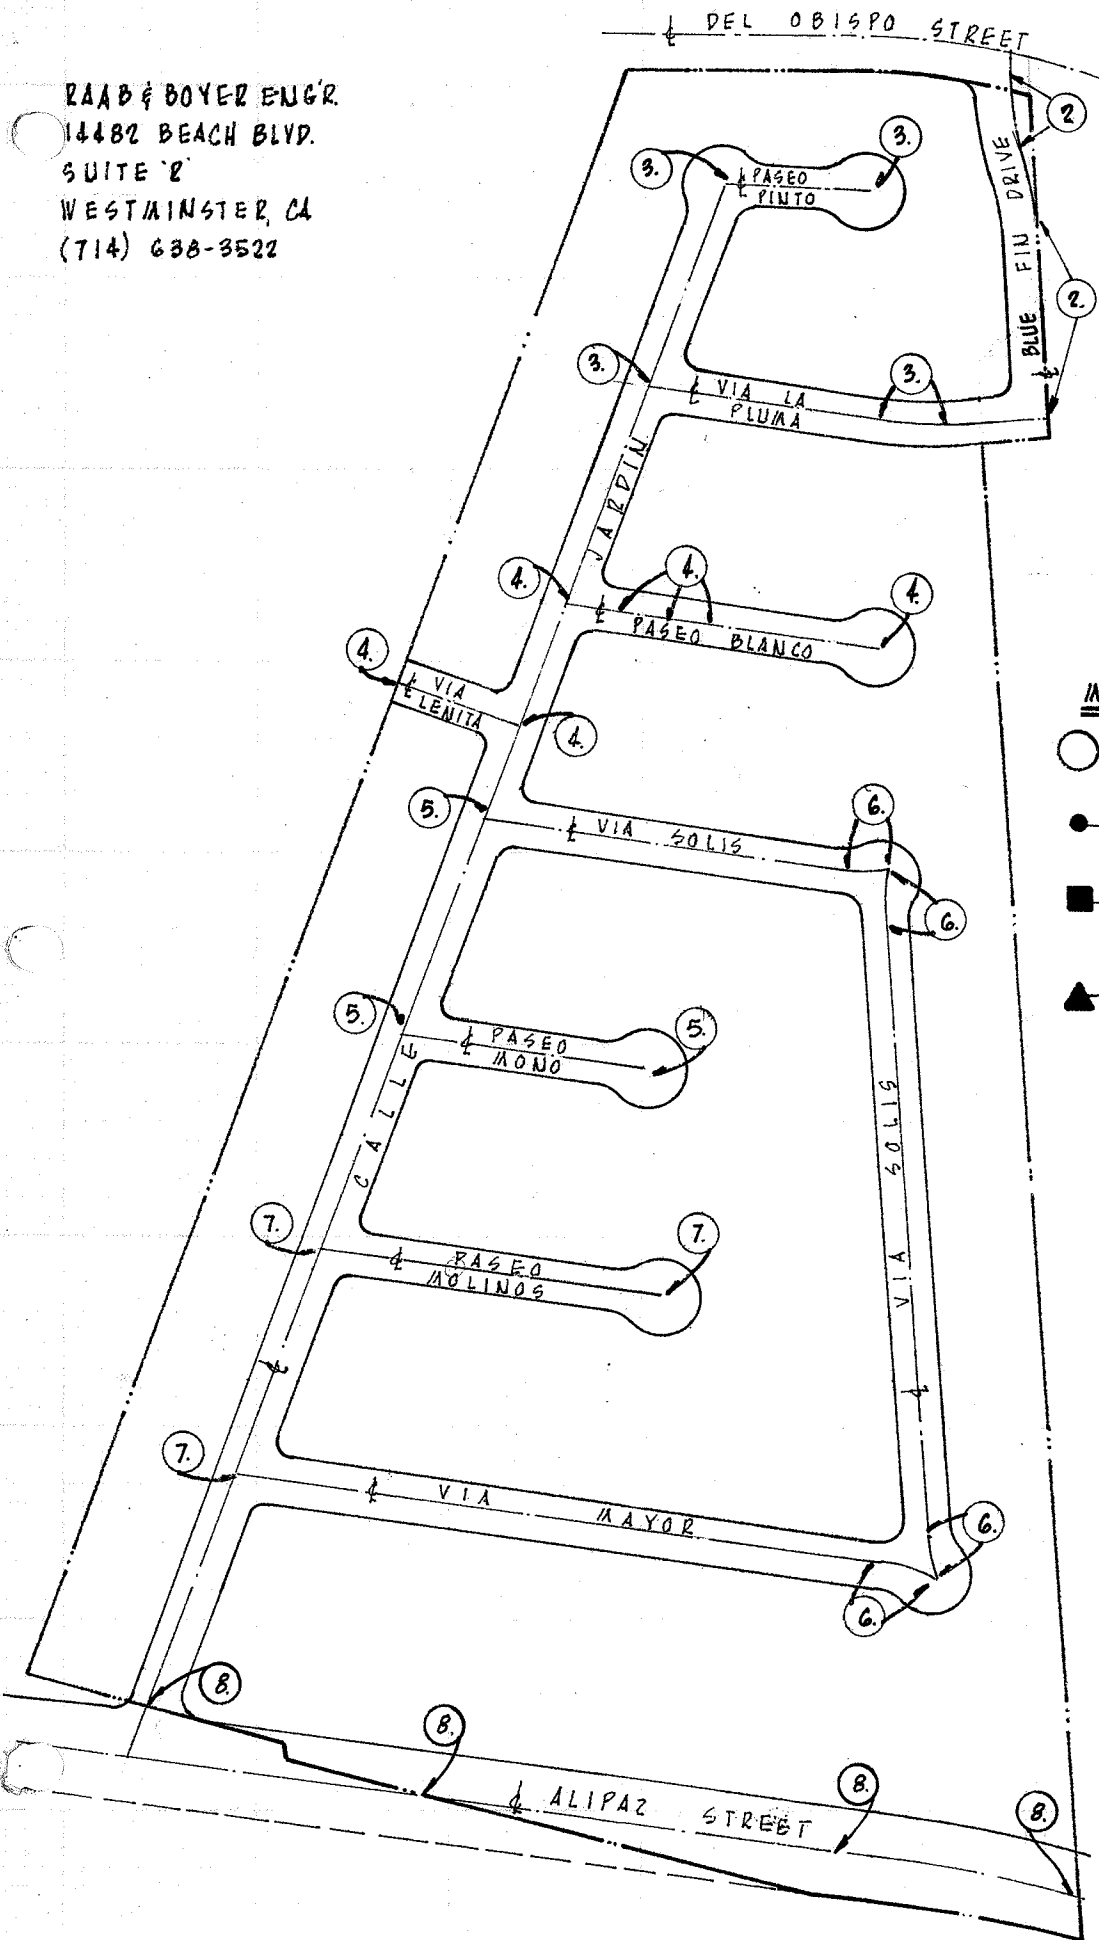

TRACT N° 5657

CENTERLINE TIES

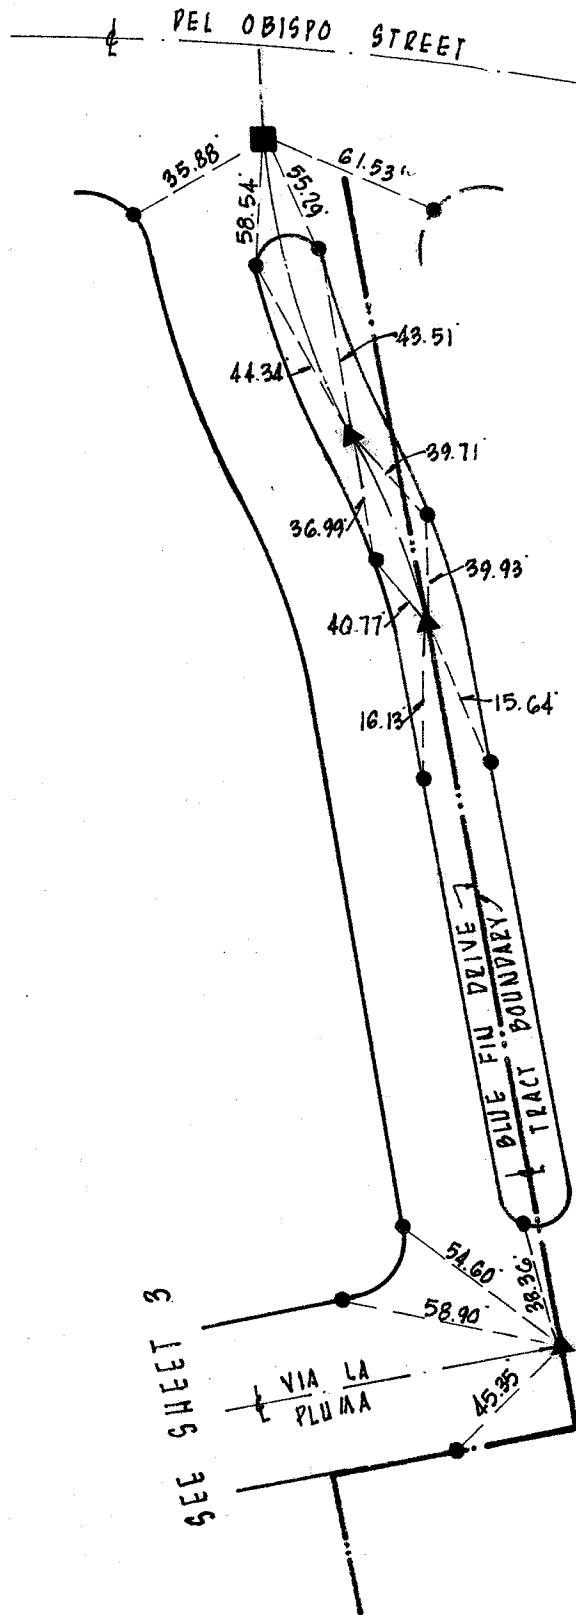


\*NOTE: FOR MONUMENT CHARACTER, SEE SHEET 1.

# TRACT N° 5657

## CENTERLINE TIES



\* NOTE: FOR MONUMENT CHARACTER, SEE SHEET 1.

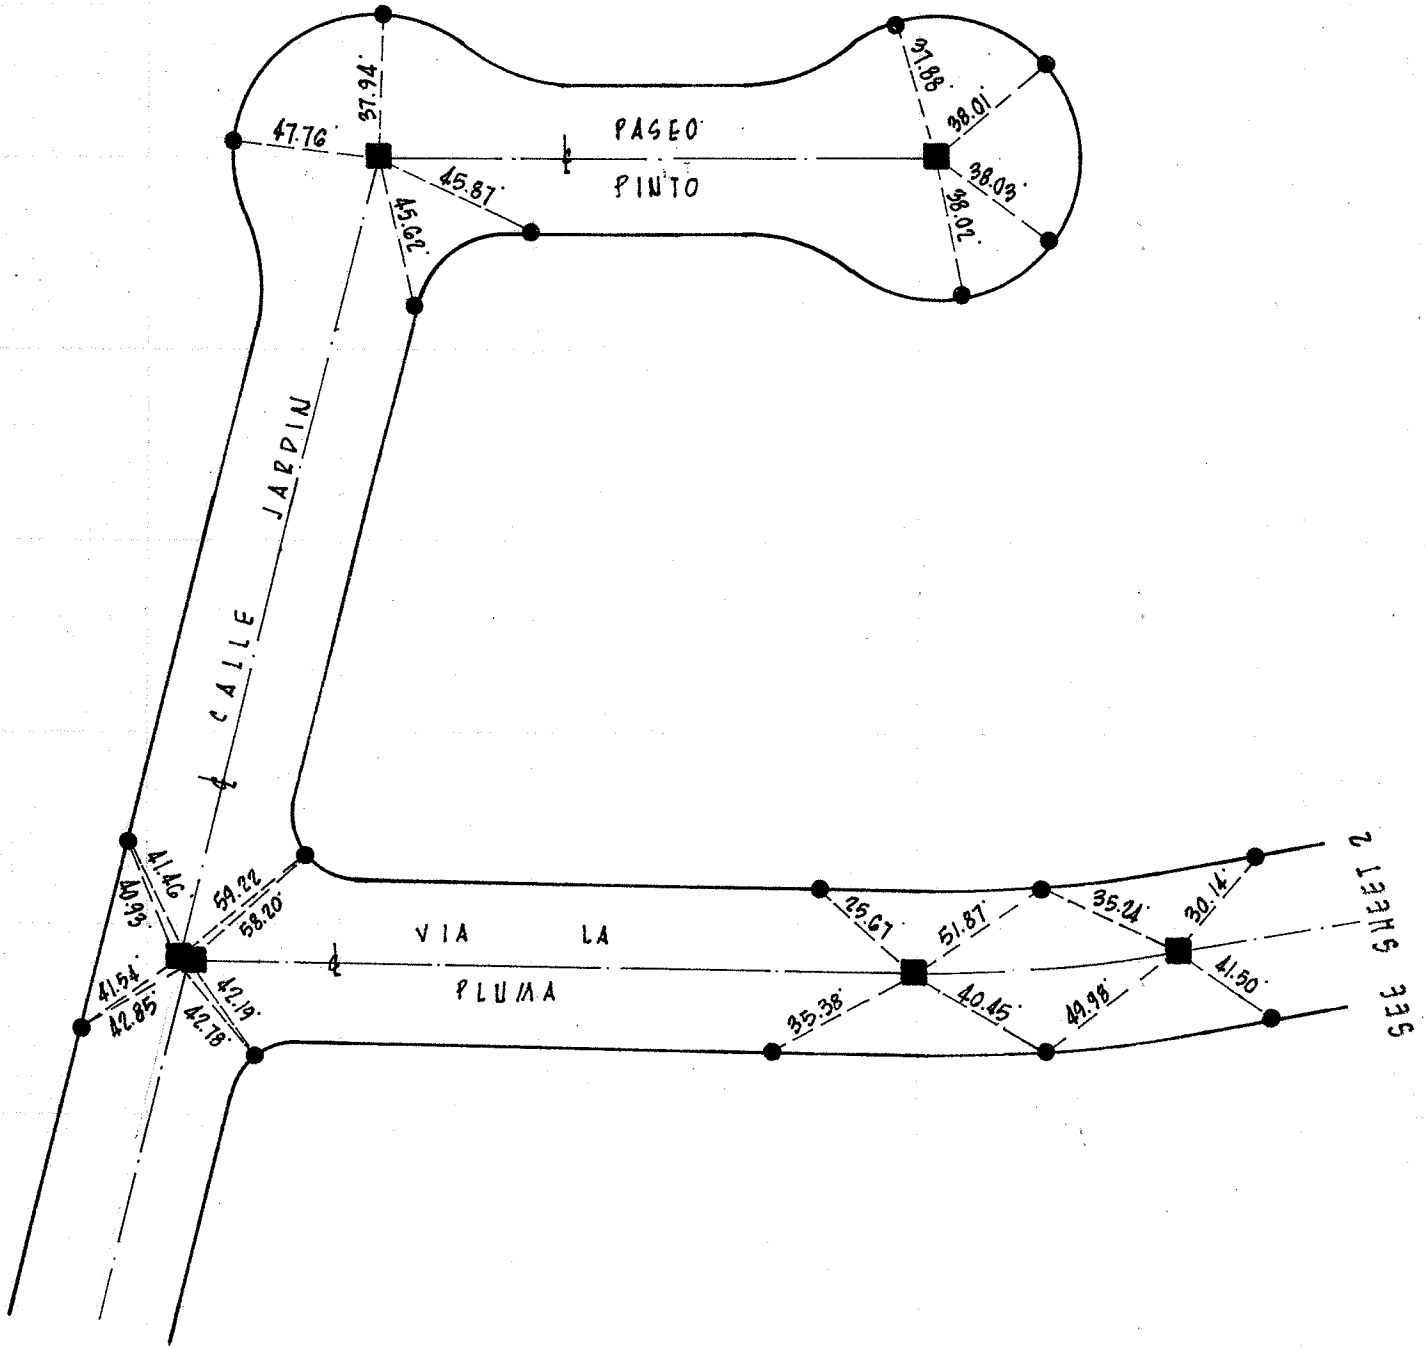

SEE SHEET 4

SEE SHEET 2




TRACT N° 5657

CENTERLINE TIES



\*NOTE: FOR MONUMENT CHARACTER, SEE SHEET 1.

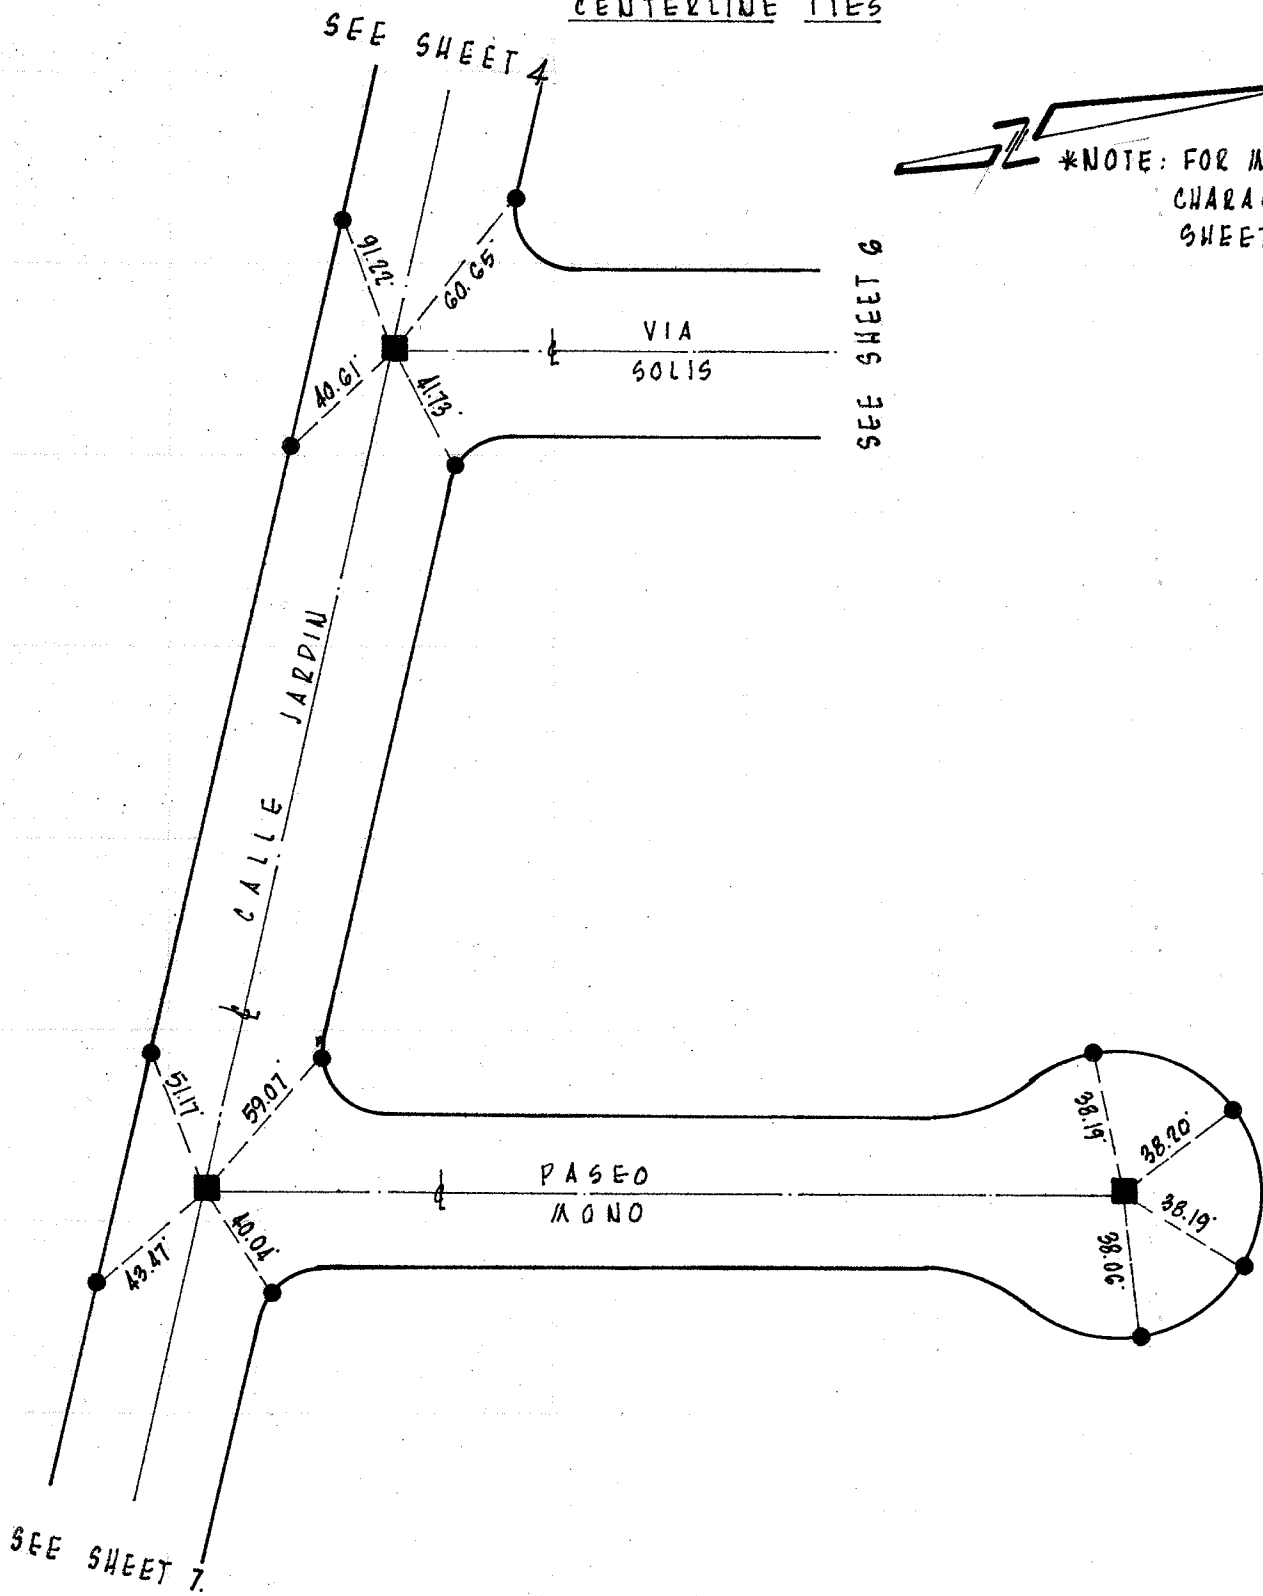





TRACT N° 5657

CENTERLINE TIES




\*NOTE: FOR MONUMENT CHARACTER,  
SEE SHEET 1.

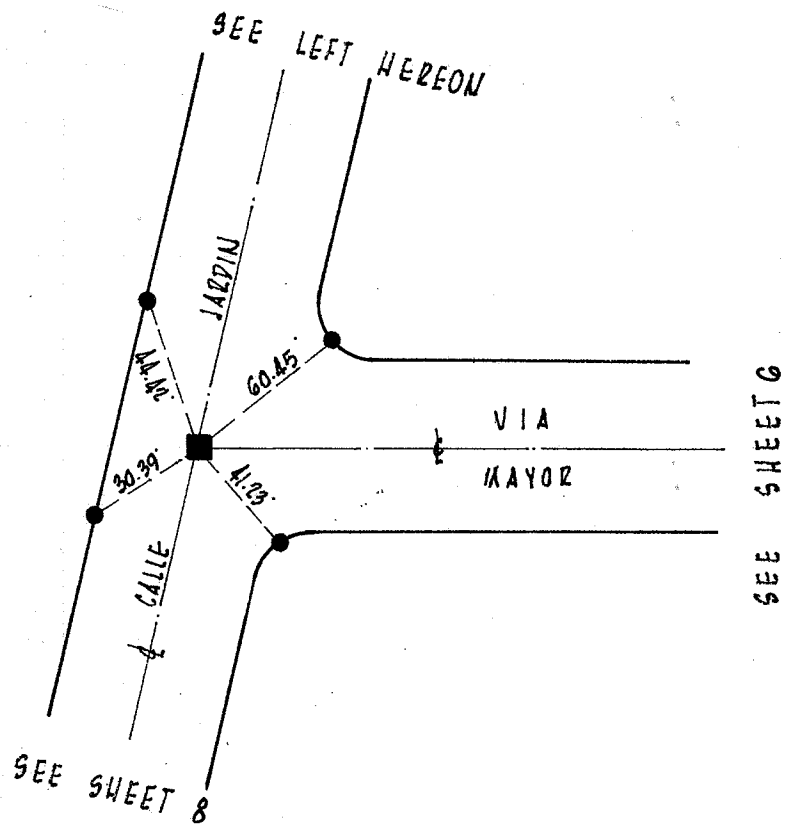
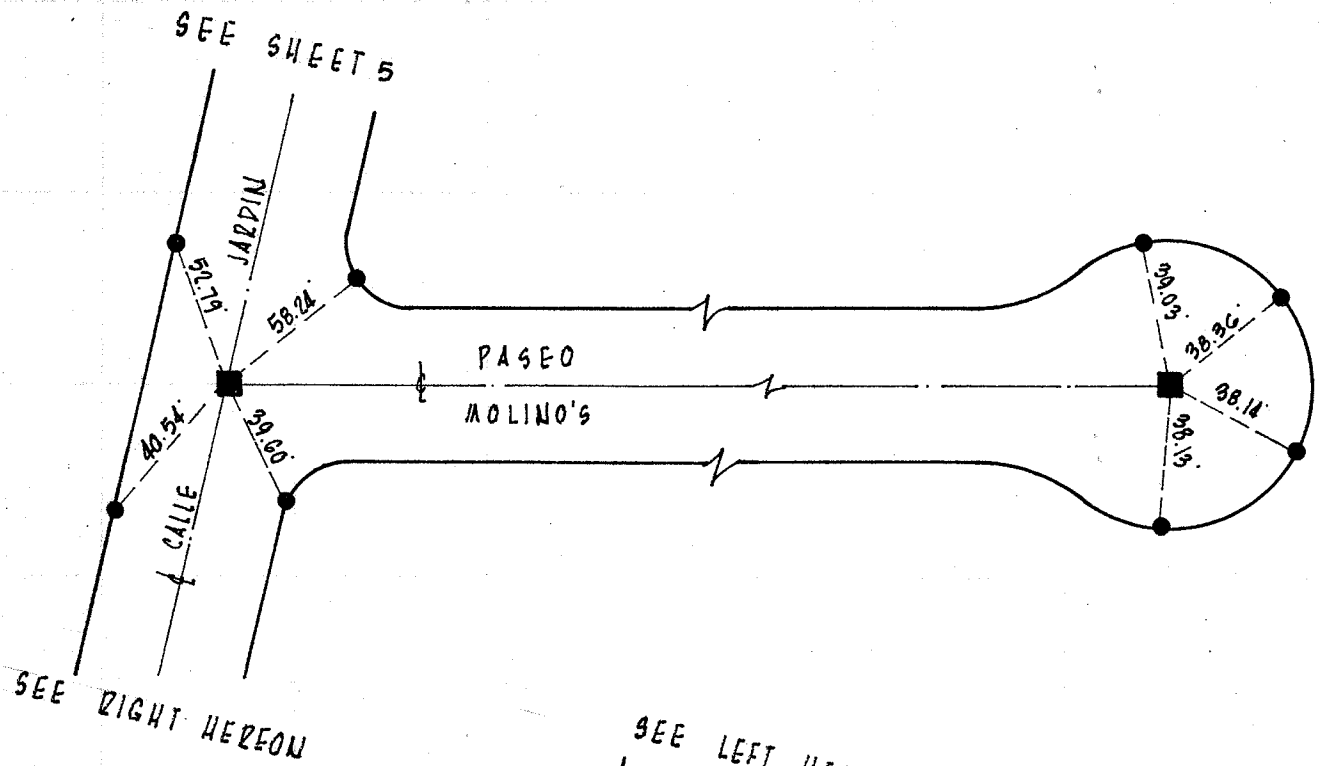


# TRACT N° 5657

## CENTERLINE TIES

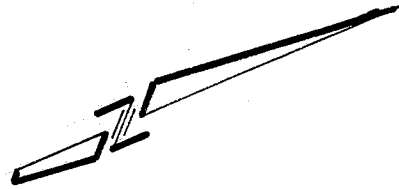

\* NOTE: FOR MONUMENT CHARACTER, SEE SHEET 1.

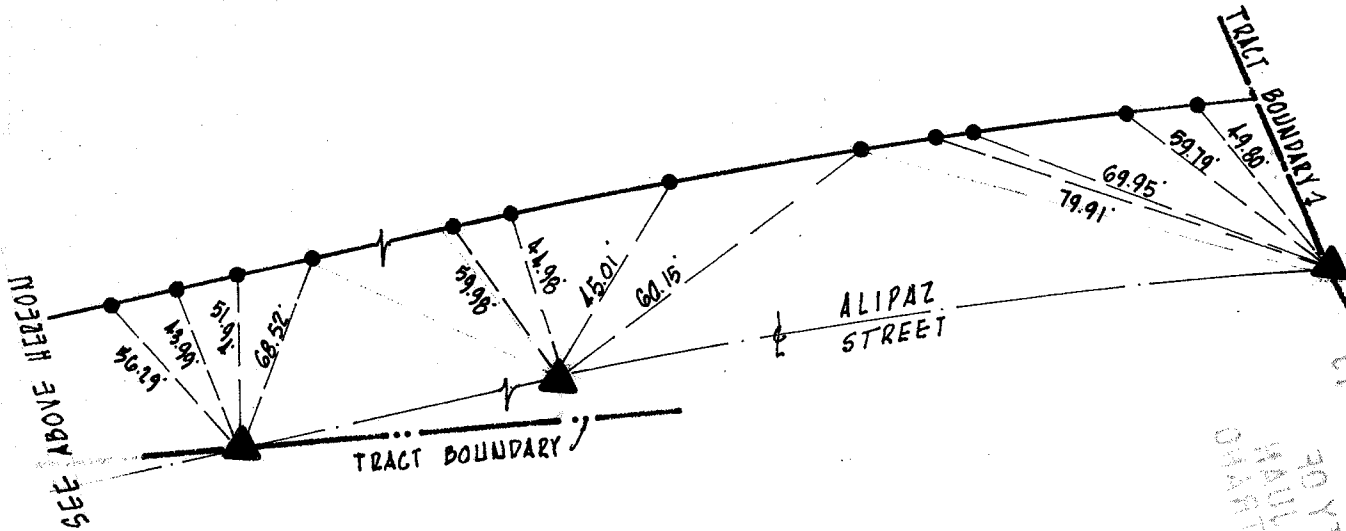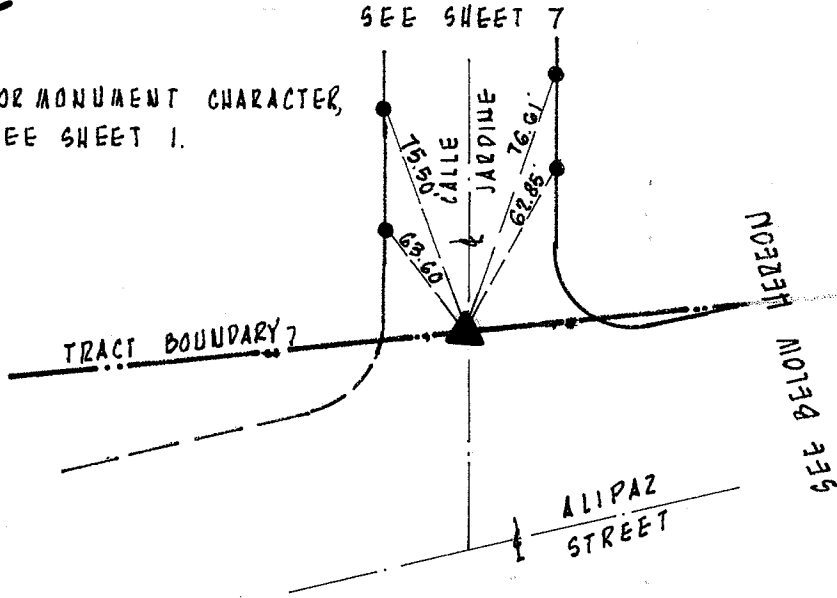

RECEIVED  
 1918 APR 1 10 AM  
 CIVIL ENGINEERING  
 HALL  
 UNIVERSITY OF CALIFORNIA