

TRACT NO. 8325
CITY OF SAN JUAN CAPISTRANO

& TIES

SUNDANCE DRIVE
ORTEGA HIGHWAY TO MORNINGSTAR LANE

SUMMERFIELD LANE
SUNDANCE DRIVE TO 248' WEST OF SUNDANCE DRIVE


MORNINGSTAR LANE
SUNDANCE DRIVE TO 263' WEST OF SUNDANCE DRIVE

SURVEY PARTY

F. M U E L L E R
D U N K E L
J. W B R I G H T

C-S-T ENGINEERING CO.
5882 W. Pico Blvd.
Los Angeles, Calif. 90019
Phone (213) 931-1023

To bottom Page 3

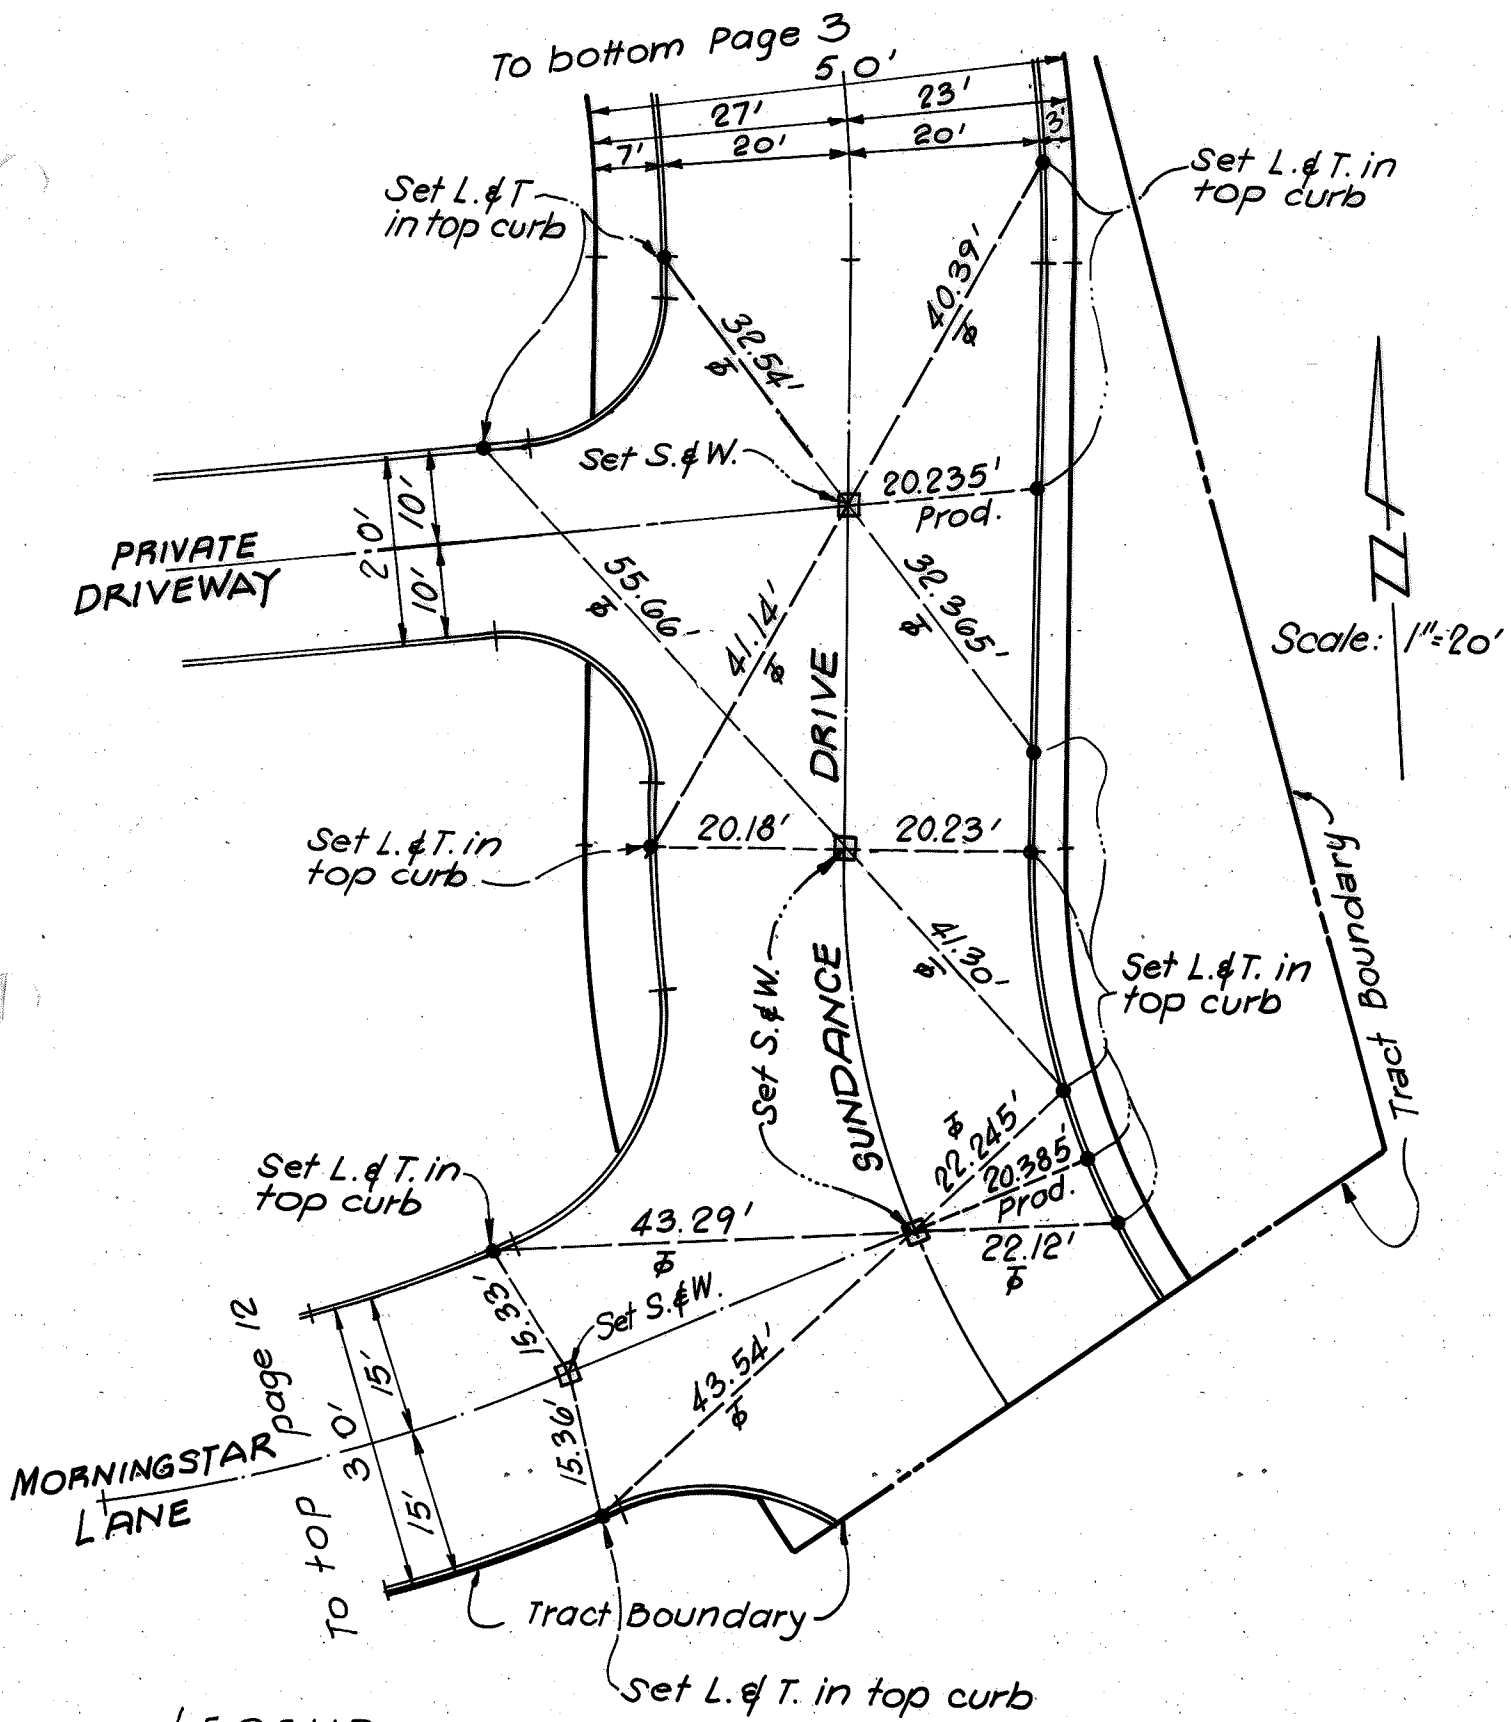

Scale: 1"=20'


LEGEND~
 □ Set S. & W.
 ● Set L. & T.

C-S-T Engineering Co.
 5882 W. Pico Blvd.
 Los Angeles, Ca. 90019
 Phone: (213) 931-1023

TRACT NO 8325

PAGE 2
OF 13

To bottom page 4

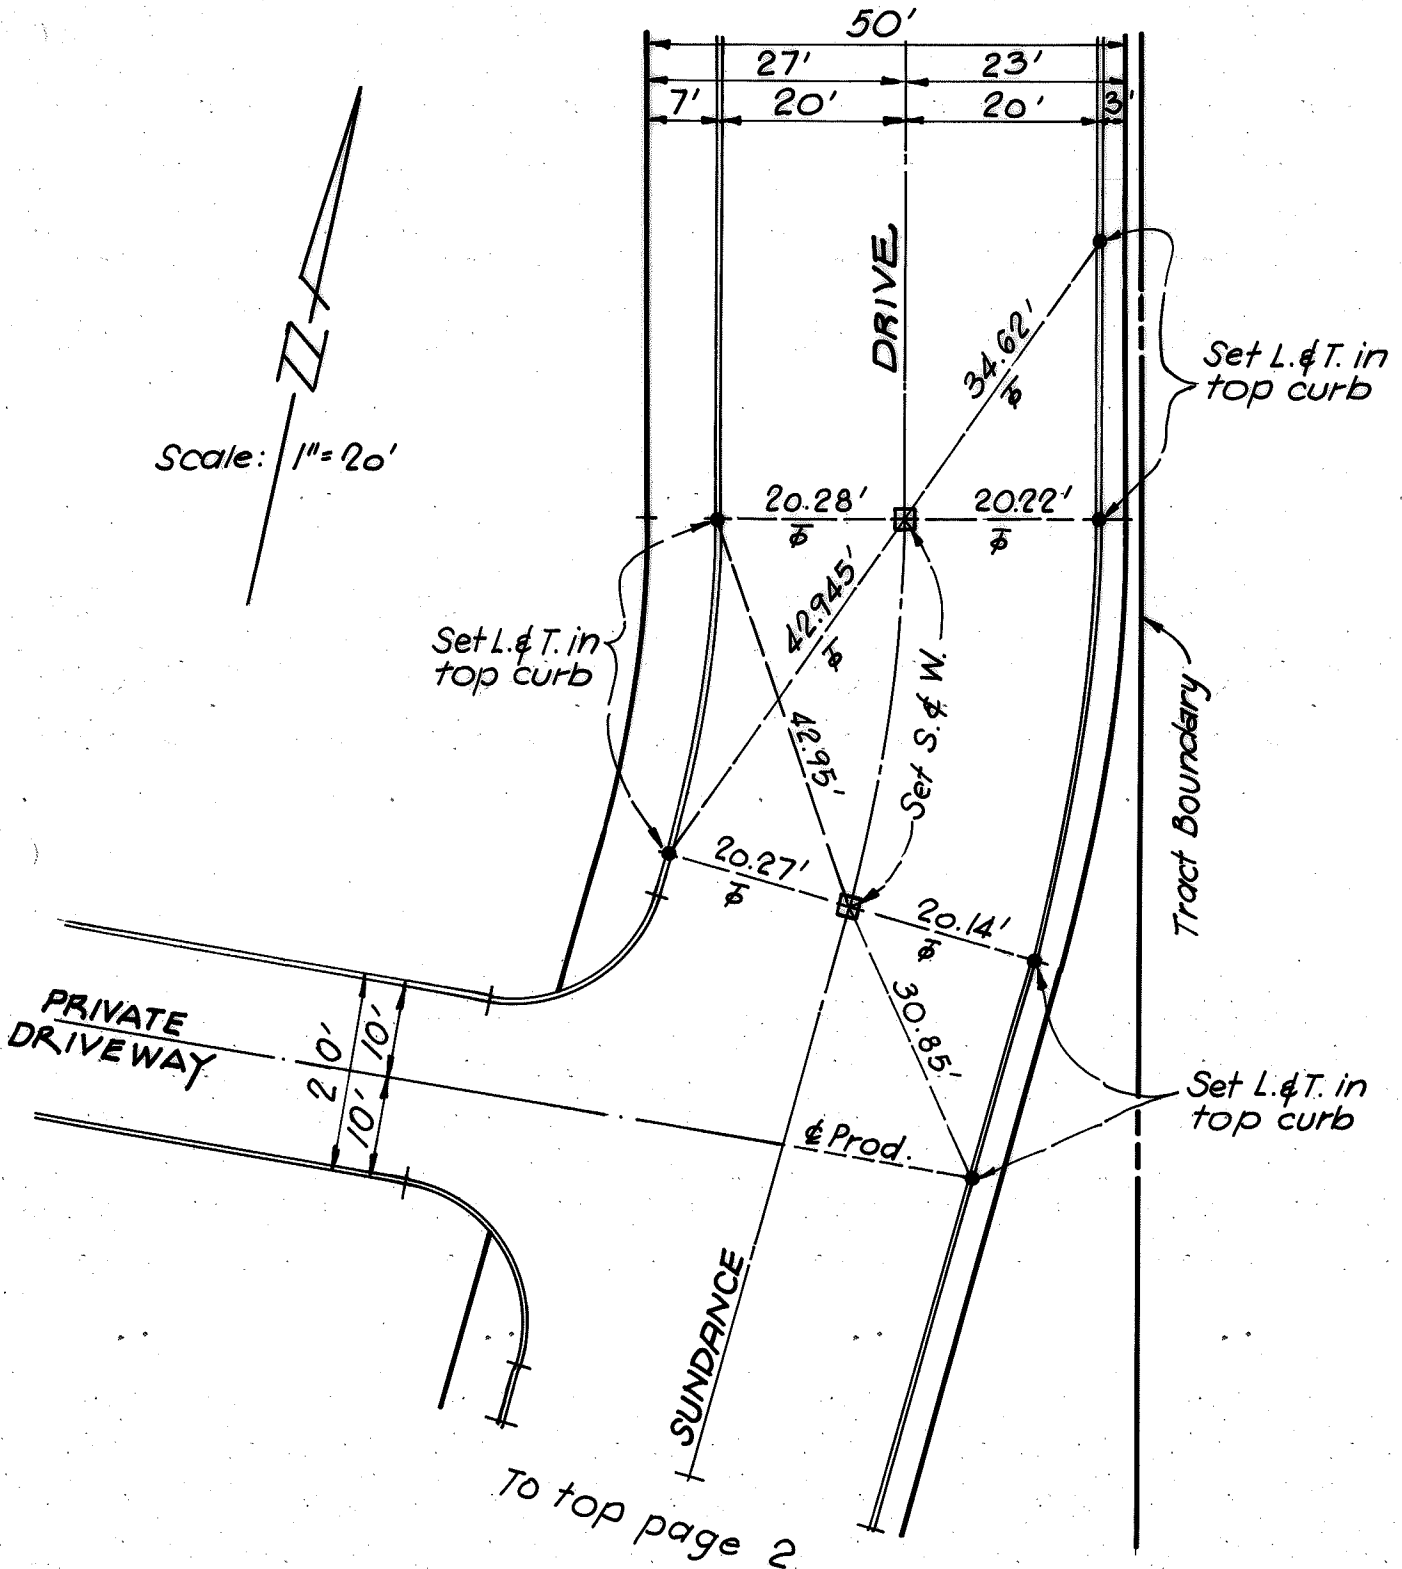

LEGEND~

- Set S. & W.
- Set L. & T.


TRACT NO 8325

C-S-T Engineering Co.
 5882 W. Pico Blvd.
 Los Angeles, Ca. 90019
 Phone: (213) 931-1023

PAGE 3
OF 13

To bottom page 5

Scale: 1" = 20'

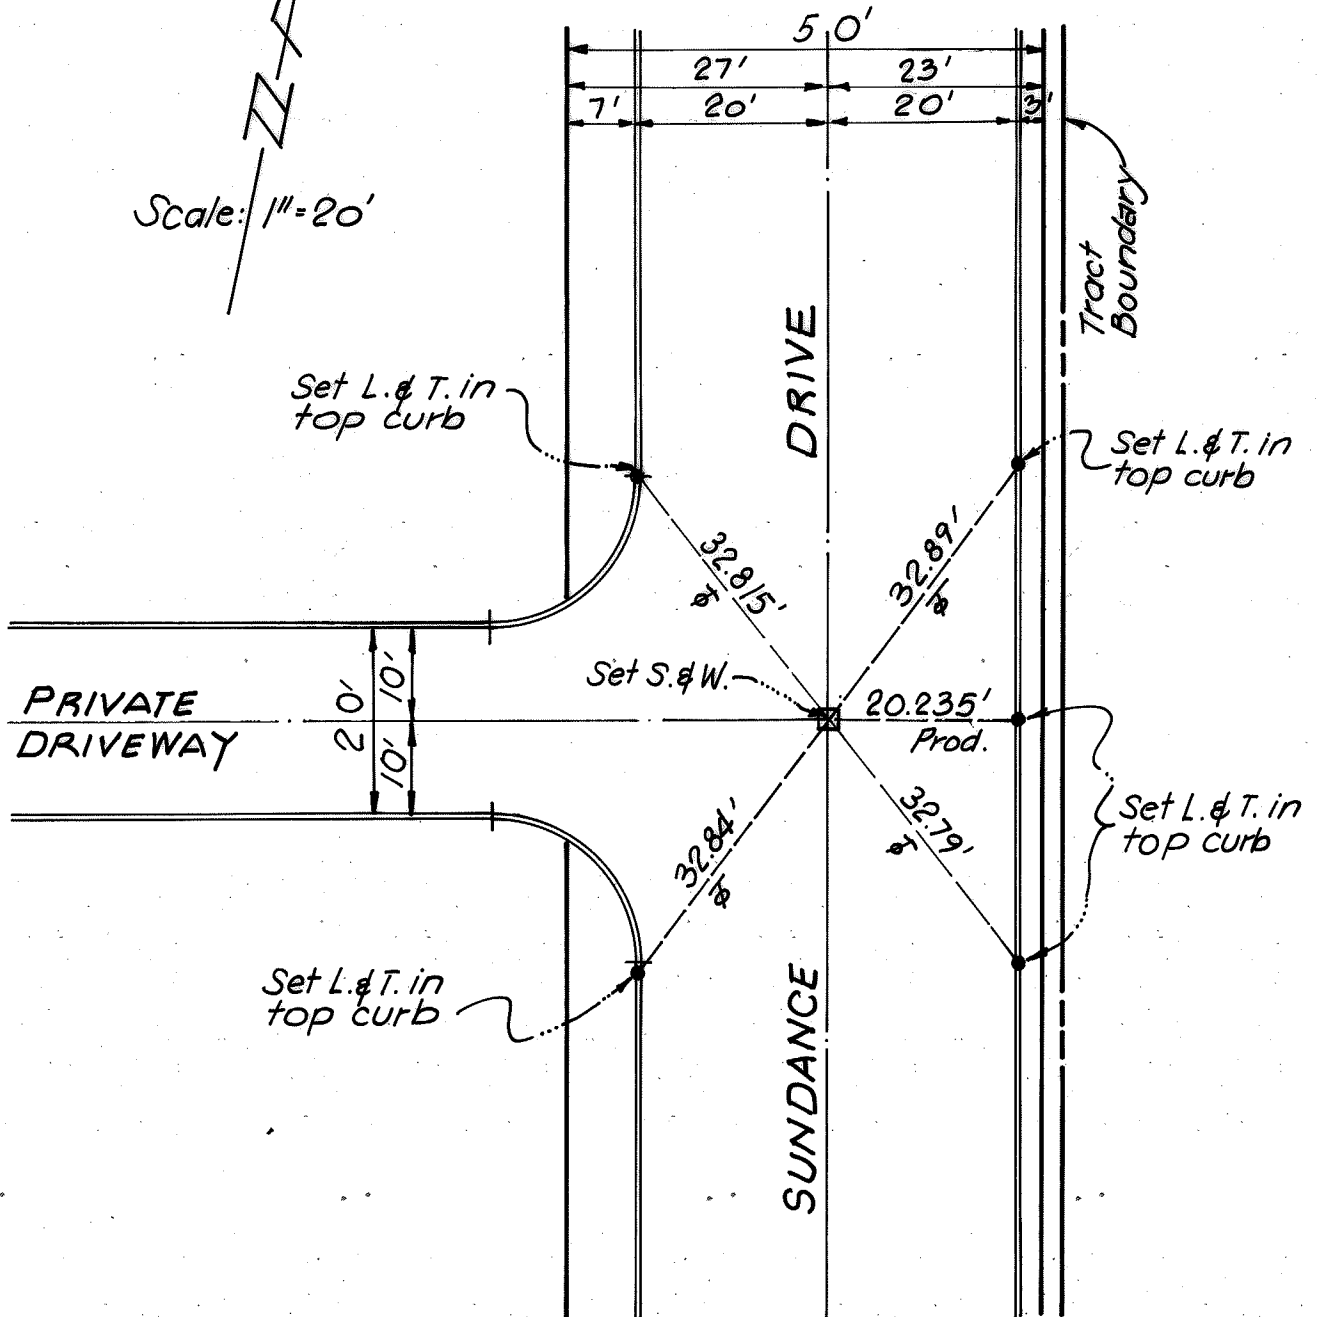

To top page 3


- LEGEND~
- Set S. & W.
 - Set L. & T.

TRACT NO 8325

C-S-T Engineering Co.
 5882 W. Pico Blvd.
 Los Angeles, Ca. 90019
 Phone: (213) 931-1023

PAGE 4
OF 13

SUMMERFIELD LANE
To bottom page 6

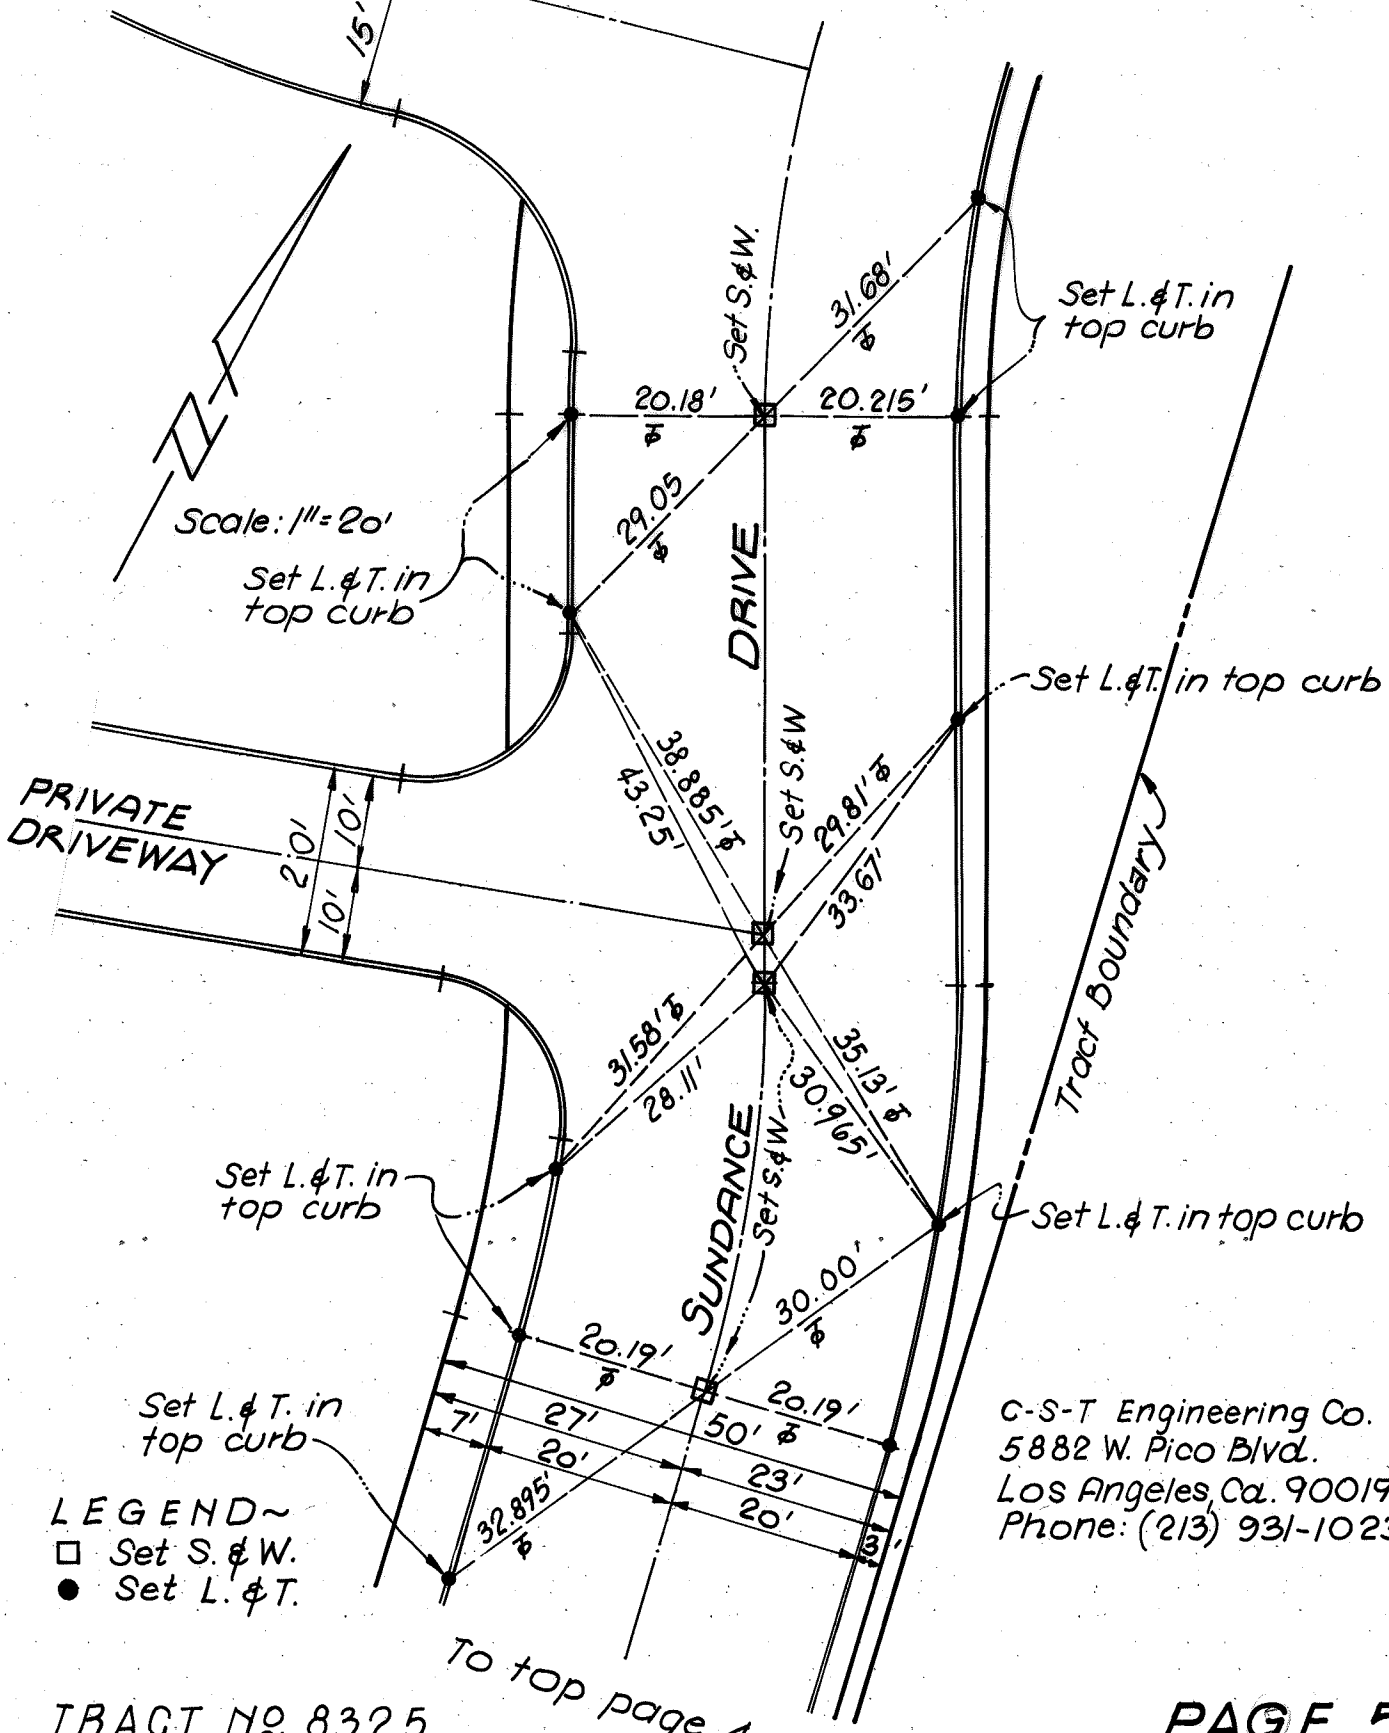

PRIVATE DRIVEWAY

DRIVE

SUNDANCE

Set L. & T. in top curb

Scale: 1"=20'

Set L. & T. in top curb

Set L. & T. in top curb

Set L. & T. in top curb

Set L. & T. in top curb

Tract Boundary


LEGEND ~
 □ Set S. & W.
 ● Set L. & T.

C-S-T Engineering Co.
 5882 W. Pico Blvd.
 Los Angeles, Ca. 90019
 Phone: (213) 931-1023

TRACT NO 8325

To top page 4


PAGE 5
 OF 13

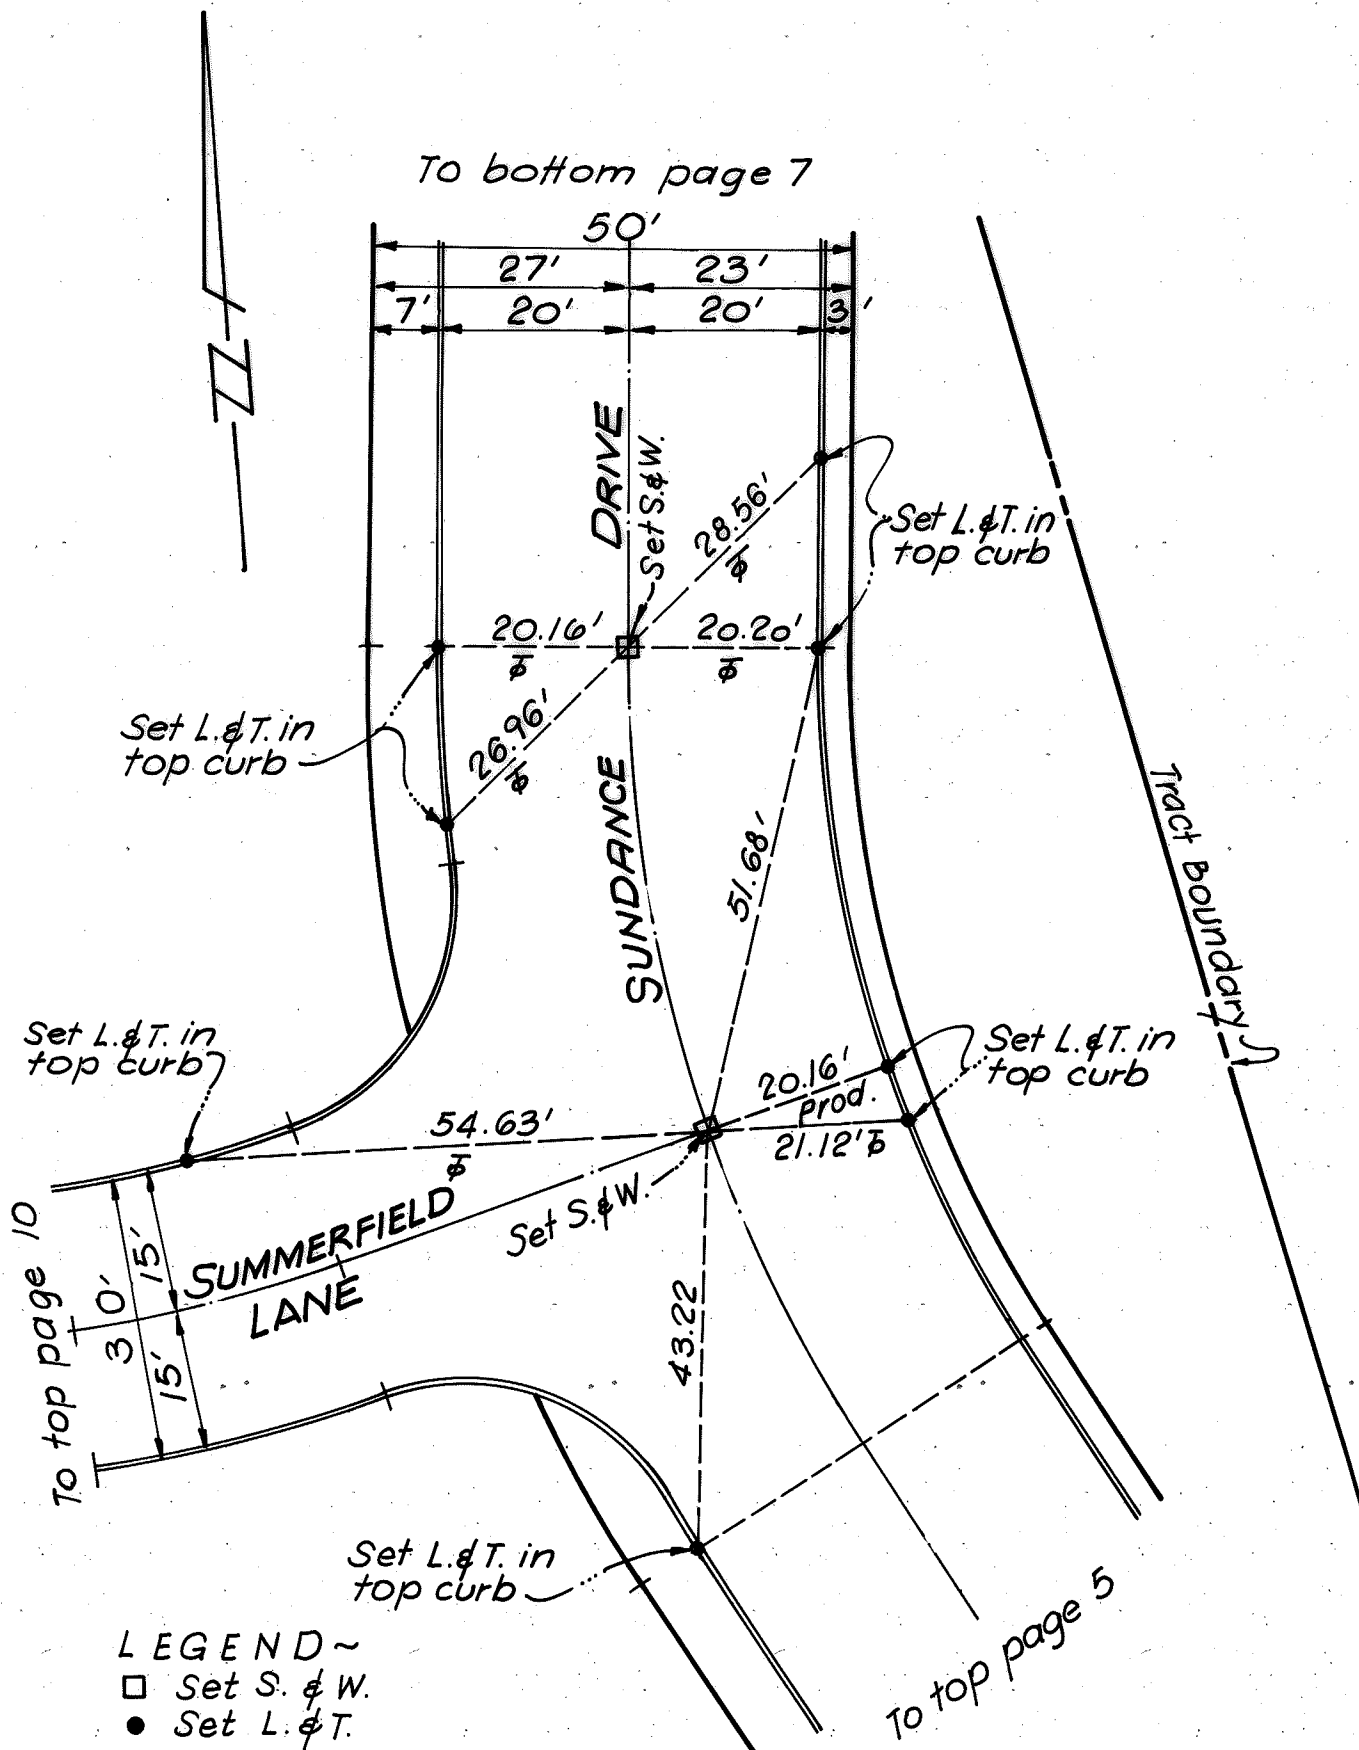

TRACT NO 8325

C-S-T Engineering Co.
 5882 W. Pico Blvd.
 Los Angeles, Ca. 90019
 Phone: (213) 931-1023

PAGE 6
 OF 13

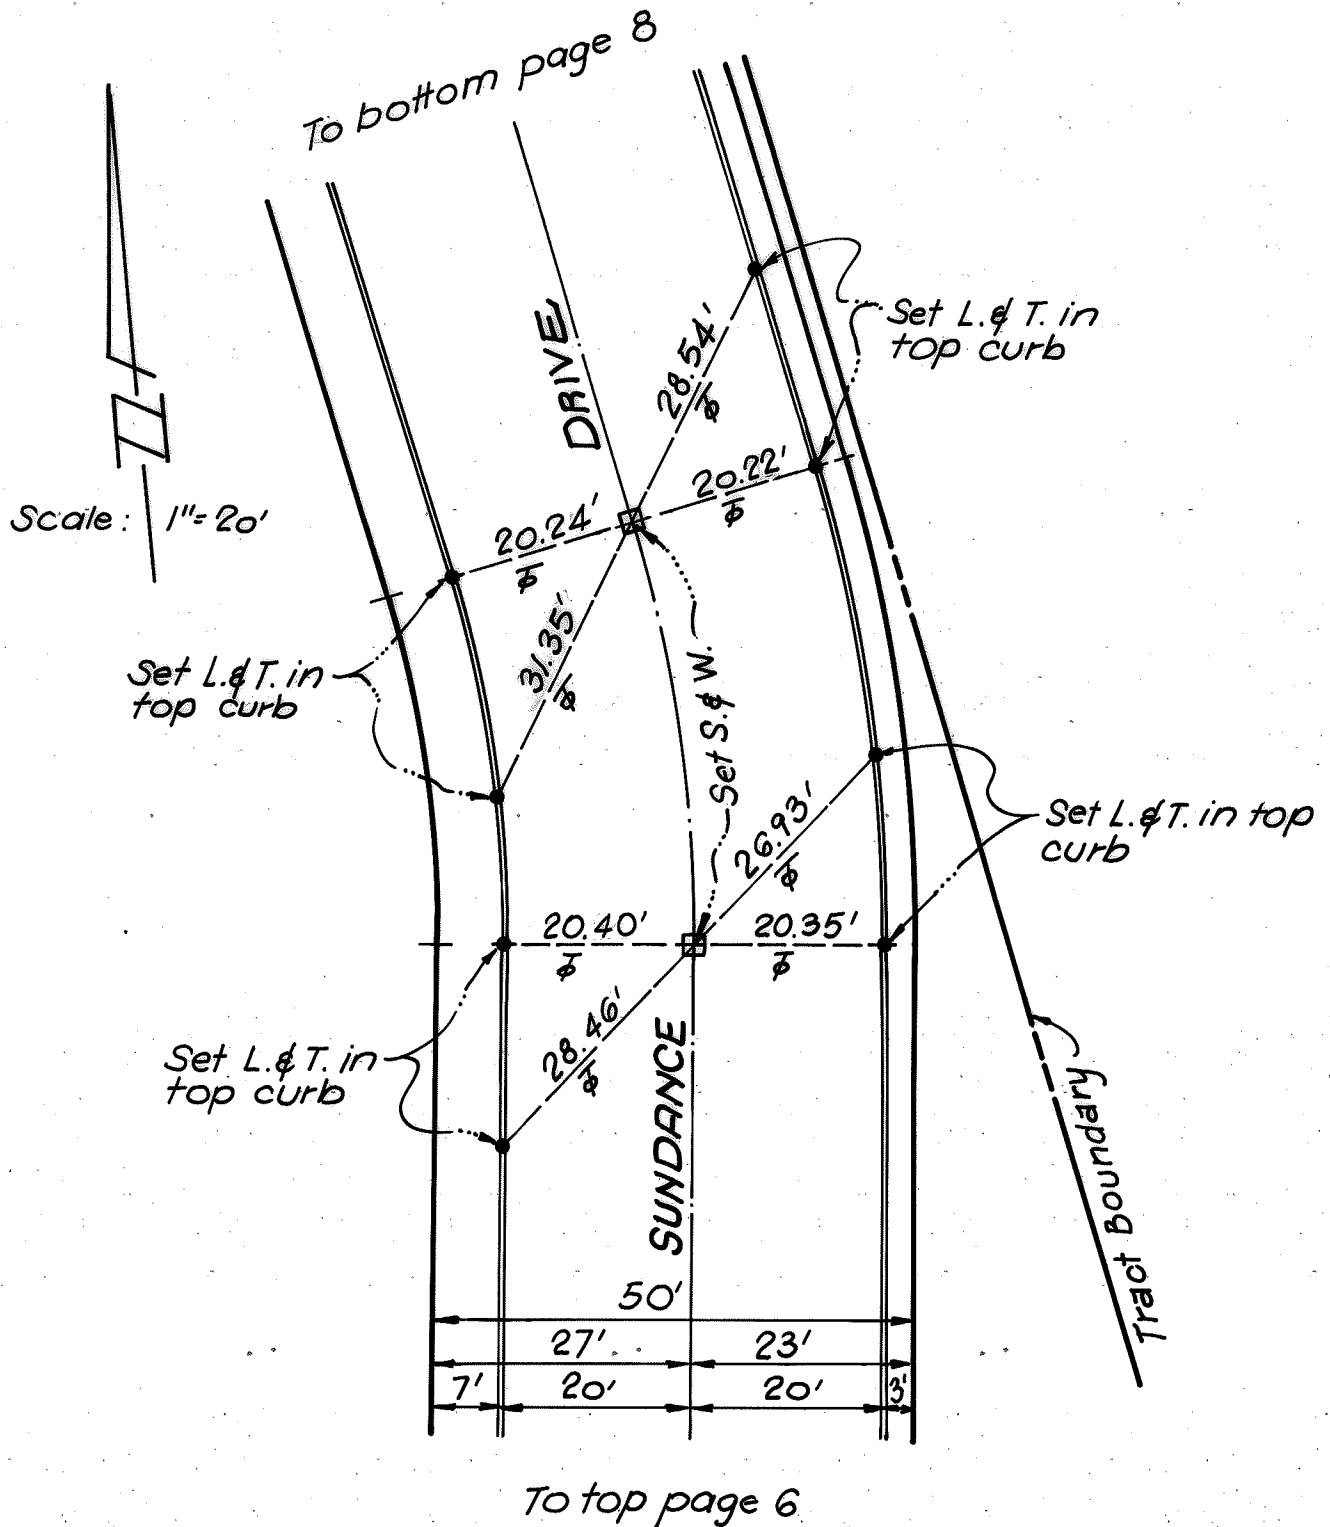

LEGEND~


- Set S. & W.
- Set L. & T.

TRACT NO 8325

C-S-T Engineering Co.
 5882 W. Pico Blvd.
 Los Angeles, Ca. 90019
 Phone: (213) 931-1023

PAGE 7
 OF 13

To right page 9

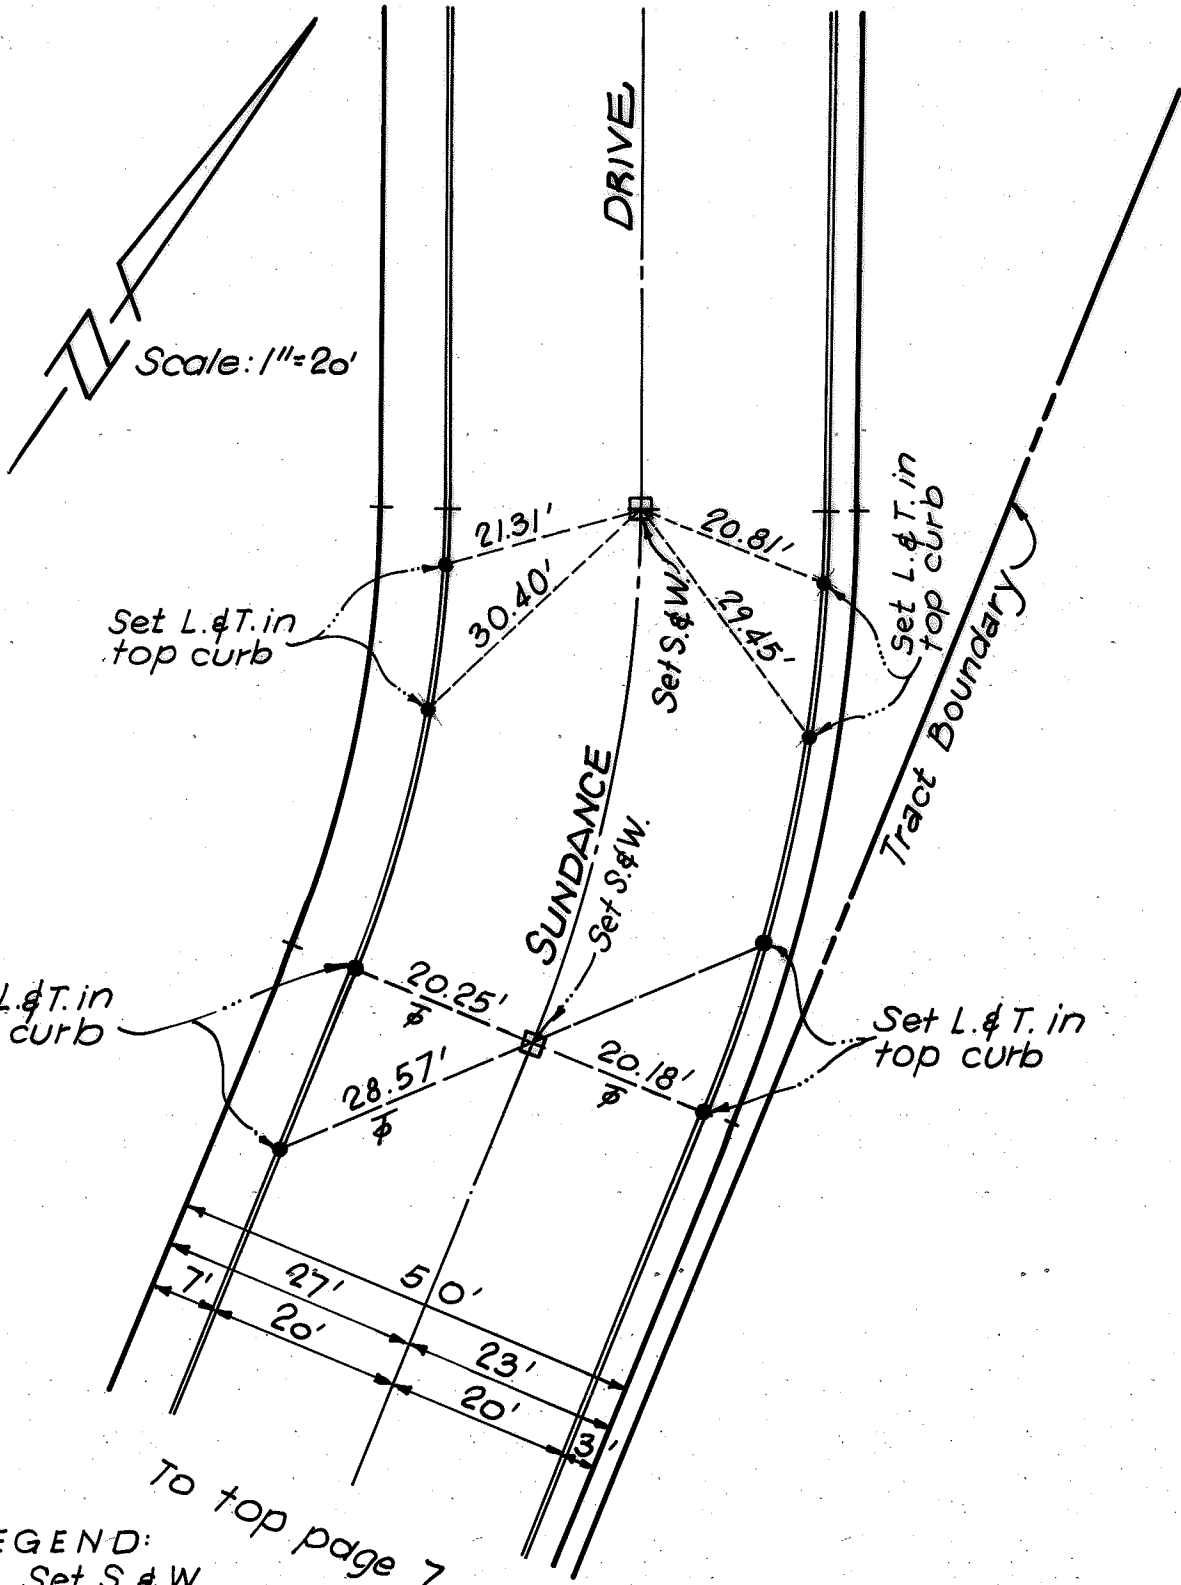


LEGEND:

- Set S. & W.
- Set L. & T.

TRACT NO 8325

C-S-T Engineering Co.
 5882 W. Pico Blvd.
 Los Angeles, Ca. 90019
 Phone: (213) 931-1023

PAGE 8
OF 13

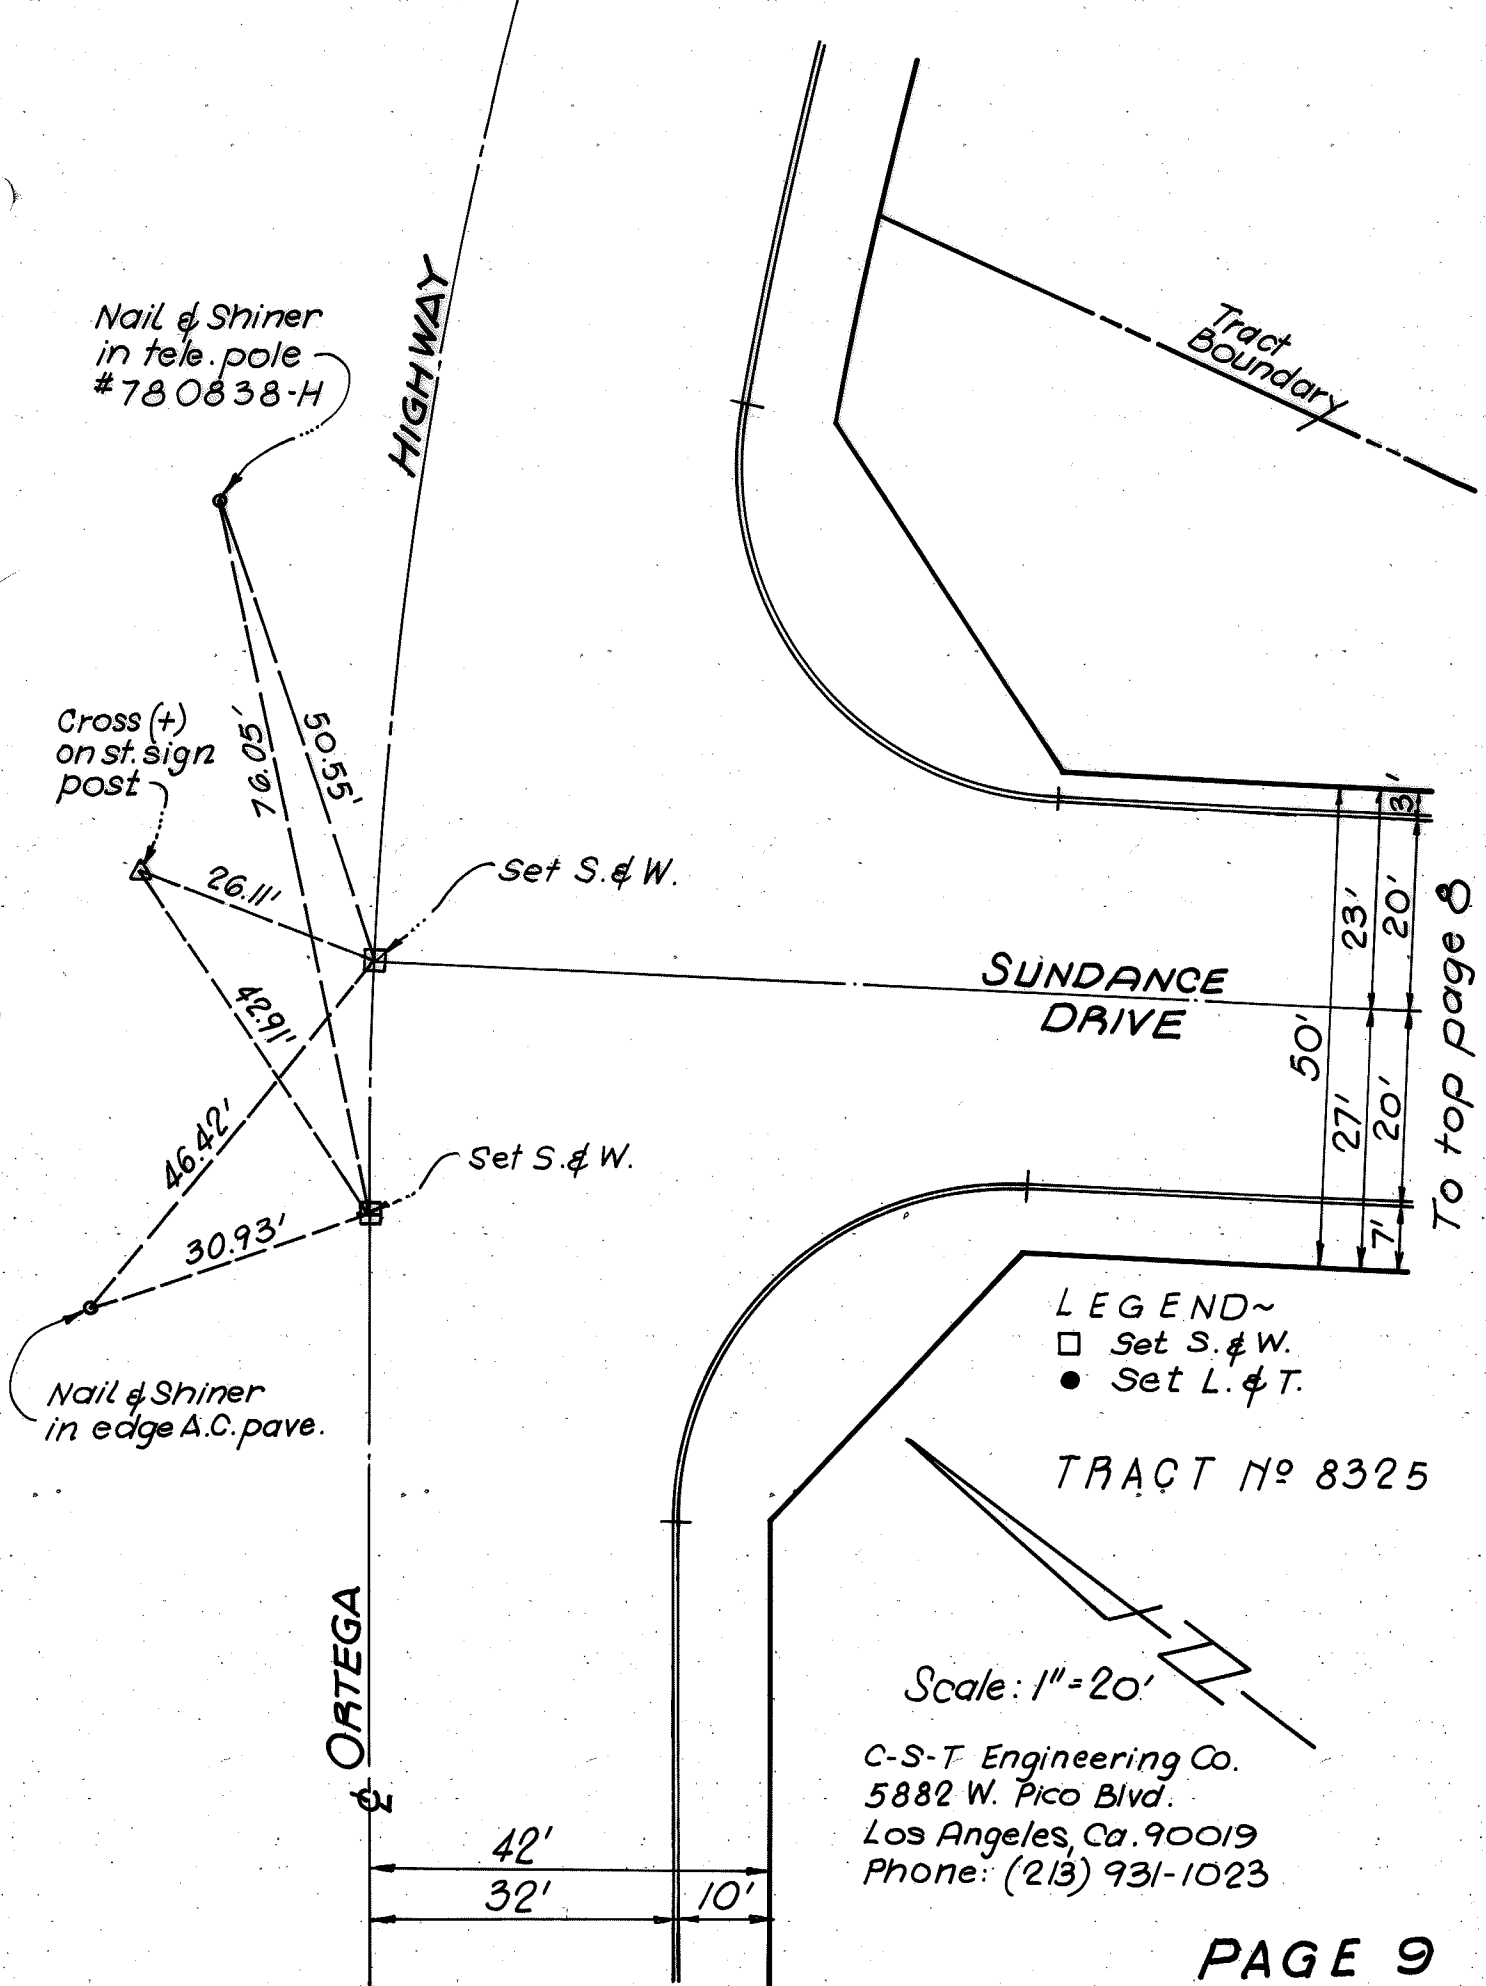

Nail & Shiner
in tele. pole
#780838-H

HIGHWAY

Tract
Boundary

Cross (+)
on st. sign
post

Set S. & W.

SUNDANCE
DRIVE

Set S. & W.

Nail & Shiner
in edge A.C. pave.

LEGEND~
□ Set S. & W.
● Set L. & T.

TRACT No 8325

ORTEGA

Scale: 1" = 20'


C-S-T Engineering Co.
5882 W. Pico Blvd.
Los Angeles, Ca. 90019
Phone: (213) 931-1023

42'
32'
10'

50'
27'
20'
7'
23'
20'
3'

To top page 8

To left page 6

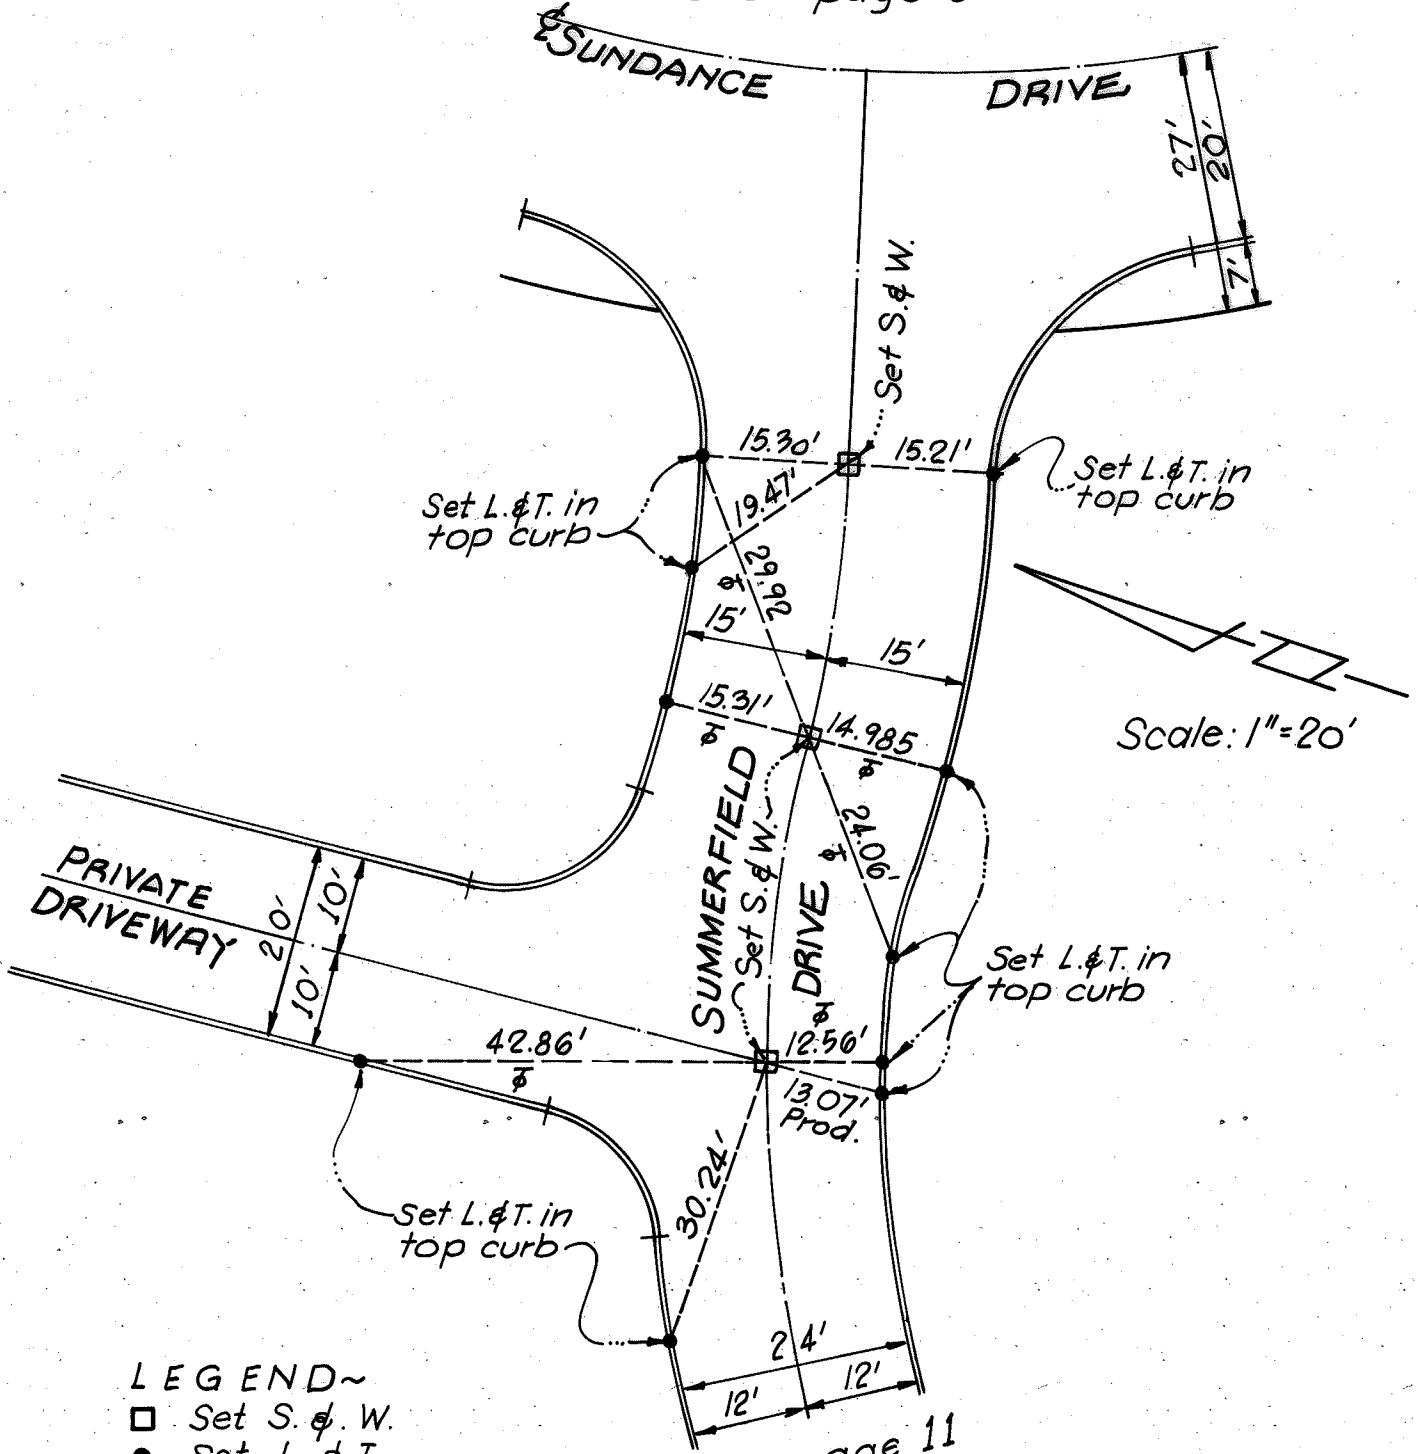

Scale: 1"=20'

LEGEND~


- Set S. & W.
- Set L. & T.

To top page 11

TRACT NO 8325

C-S-T Engineering Co.
 5882 W. Pico Blvd.
 Los Angeles, Ca. 90019
 Phone: (213) 931-1023

To bottom page 10

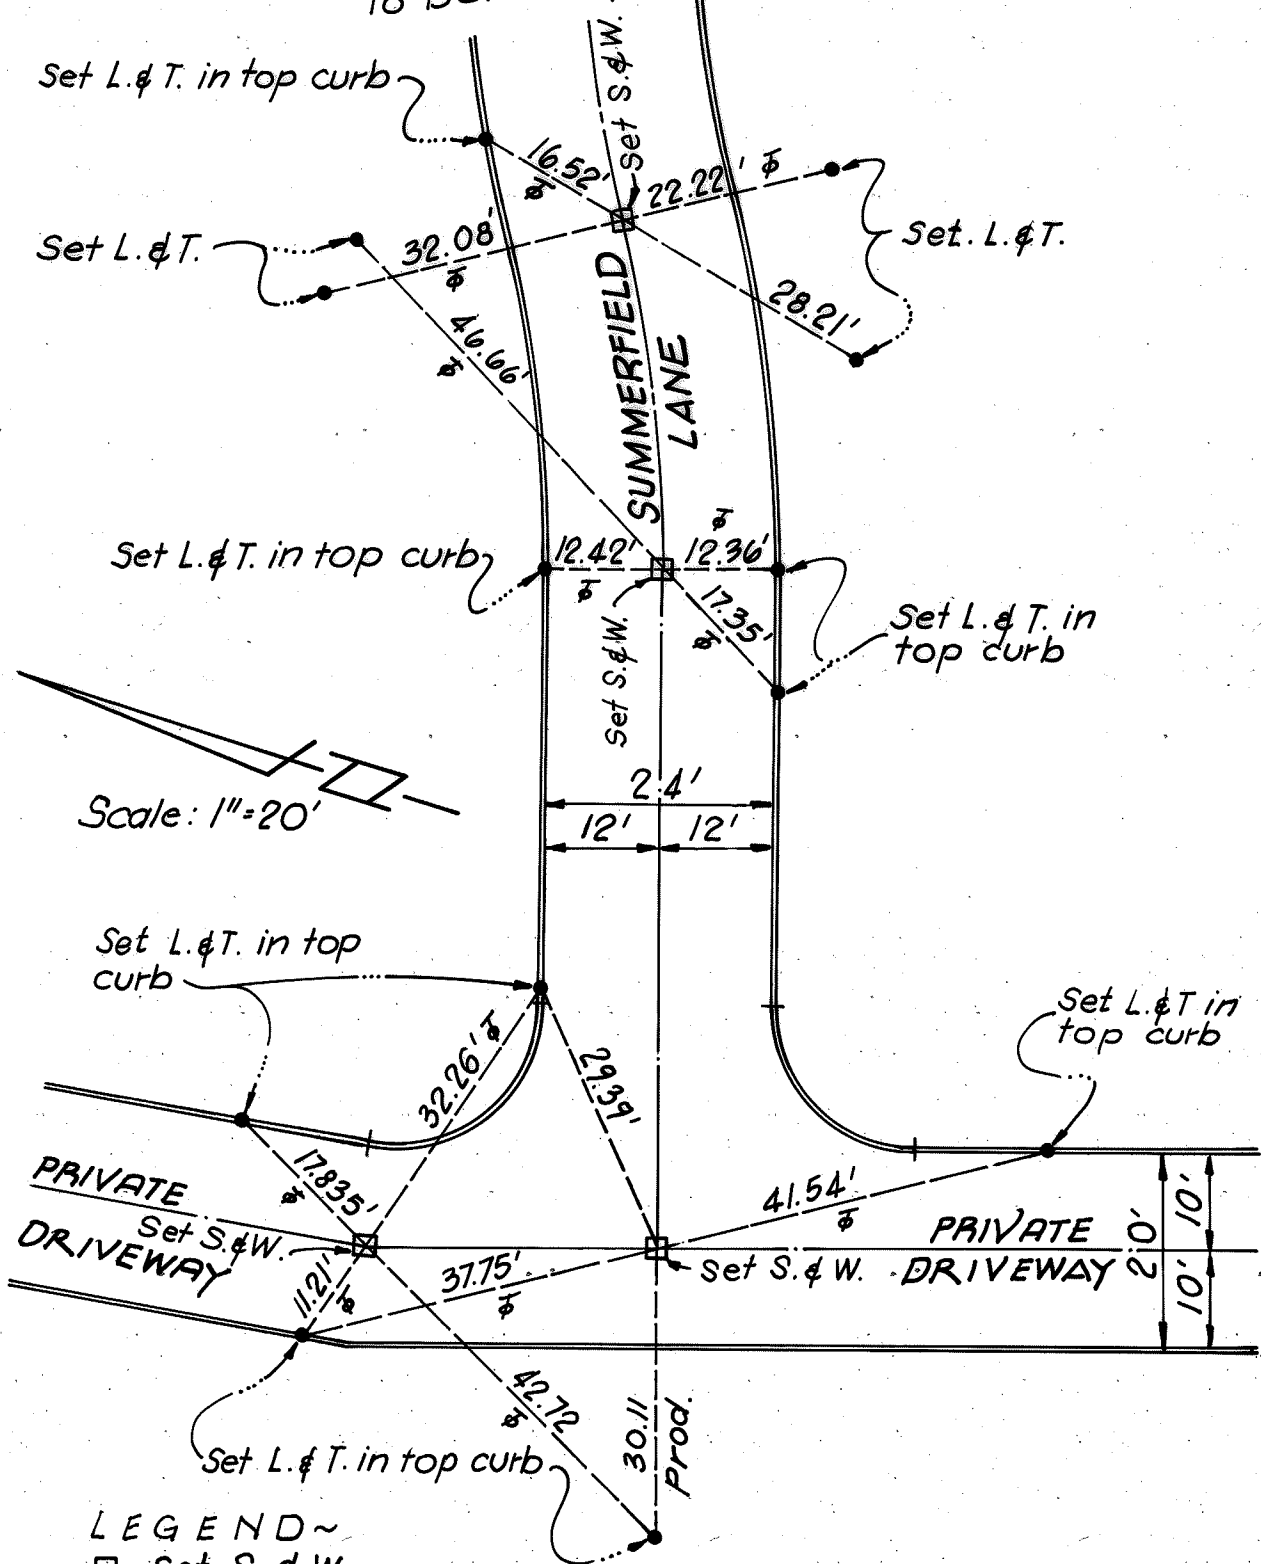


Scale: 1"=20'

- LEGEND~
- Set S. & W.
 - Set L. & T.

TRACT N2 8325

C-S-T Engineering Co.
 5882 W. Pico Blvd.
 Los Angeles, Ca. 90019
 Phone: (213) 931-1023

PAGE 11
OF 13

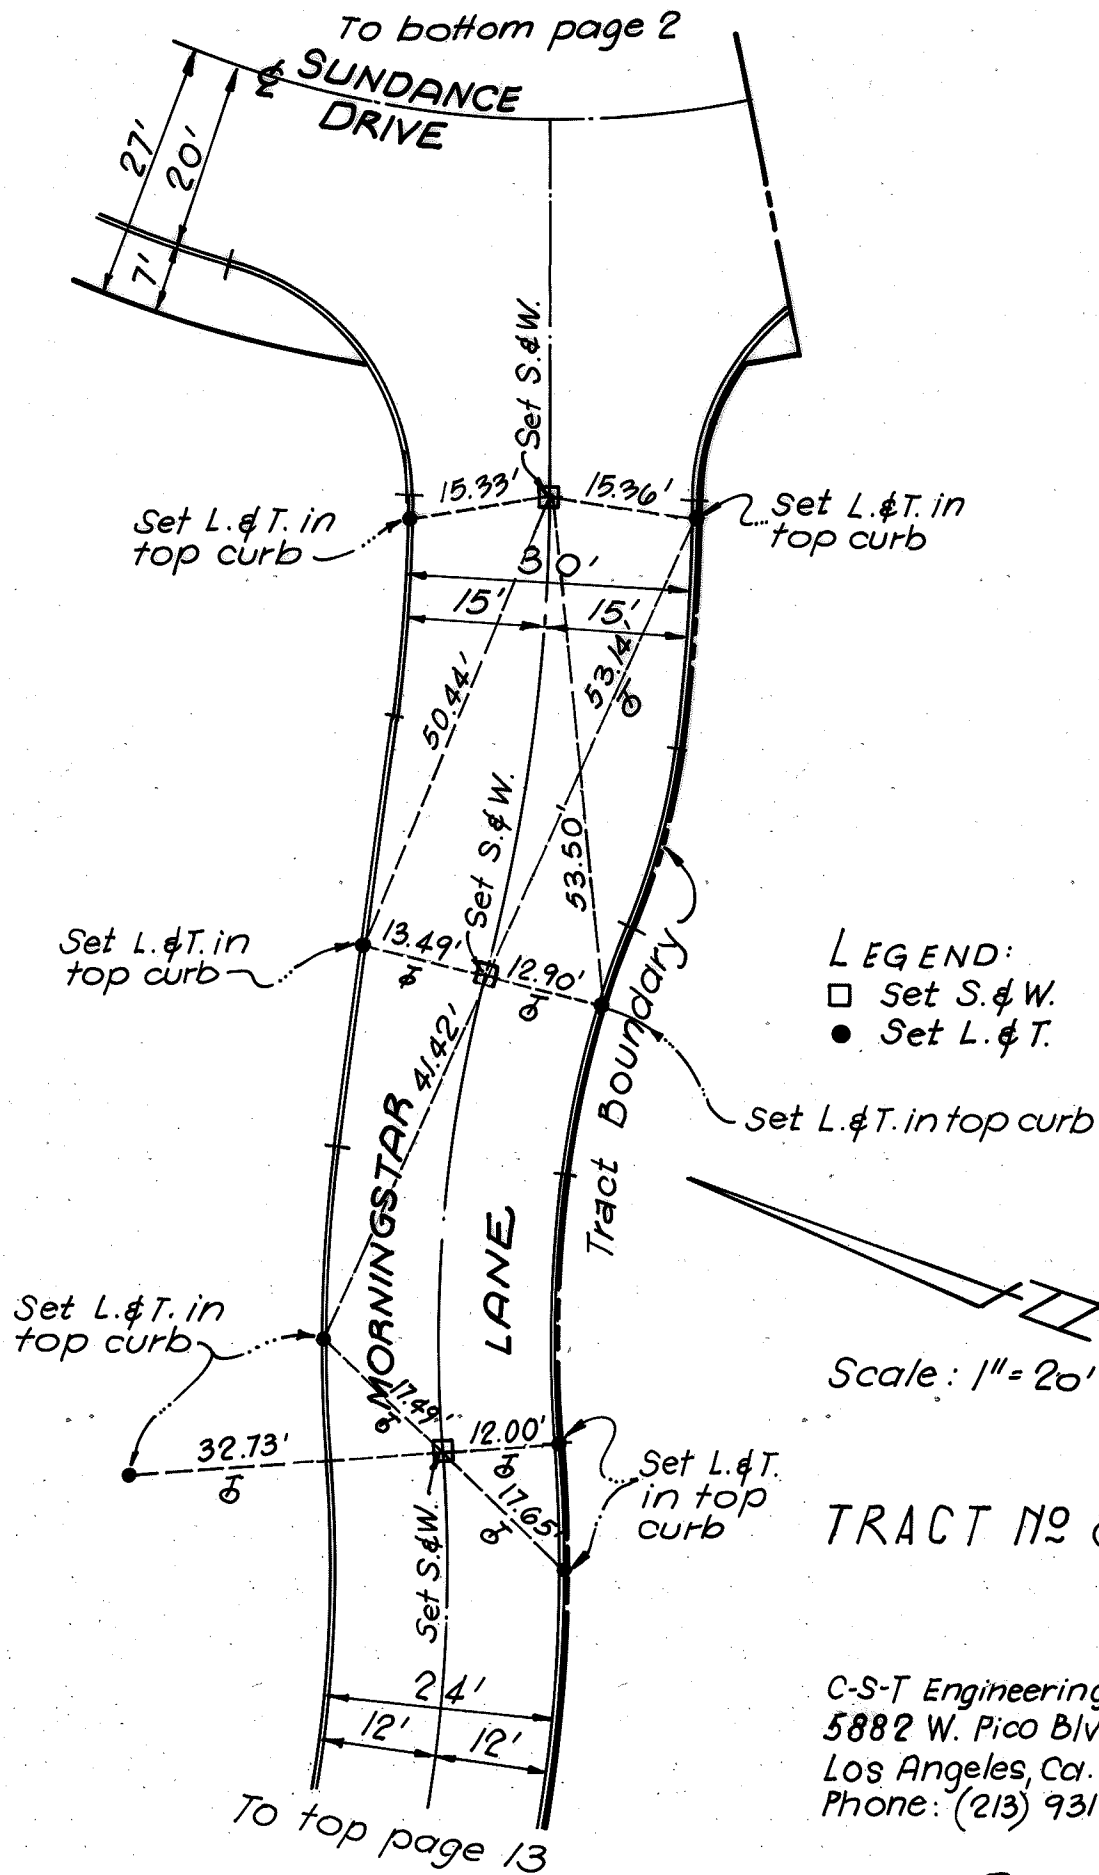

To bottom page 12

Set L. & T. in top of curb

Set L. & T. in top curb

Set L. & T.

LEGEND ~
 □ Set S. & W.
 ● Set L. & T.

Scale: 1" = 20'

MORNINGSTAR

LANE

Set L. & T. in top curb

Set L. & T. in top curb

C-S-T Engineering Co.
 5882 W. Pico Blvd.
 Los Angeles, Ca. 90019

Tract Boundary

Set L. & T. in top curb

Set L. & T. in top curb

TRACT NO 8325

PRIVATE DRIVEWAY

Set S. & W.

28.62'

30.32'

32.32'

31.75'

Set L. & T.