


CORNER RECORD

Document Number _____

City of San Juan Capistrano County of Orange, California

Brief Legal Description _____ Tract No. 15771

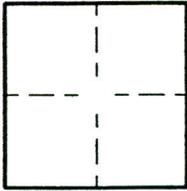

CORNER TYPE

Government Corner Control
 Meander Property
 Rancho Other
 Date of Survey 12-16-02

COORDINATES (OPTIONAL)

N. _____
 E. _____
 Zone _____
 NAD83 Epoch _____
 Elev. _____
 Vert Datum: _____
 Meas. Units: _____

Corner Left as found Found and tagged Established

Identification and type of corner found; Evidence used to identify or procedure used to establish or reestablish the corner:

Centerline Monumentation set and Cross-tied per Tract No. 15771.

A description of the physical condition of the monument as found and as set for reset: _____

All monuments set flush as noted on sketches.

SURVEYOR'S STATEMENT

This Corner Record was prepared by me or under my direction in conformance with the Land Surveyors' Act on Dec. 30, 2002

Signed _____ P.L.S. or R.C.E. Number P.L.S. 6379




COUNTY SURVEYOR'S STATEMENT

This Corner Record was received _____

and examined and filed _____

Signed _____ P.L.S. or R.C.E. Number _____

County Surveyor's Comment _____

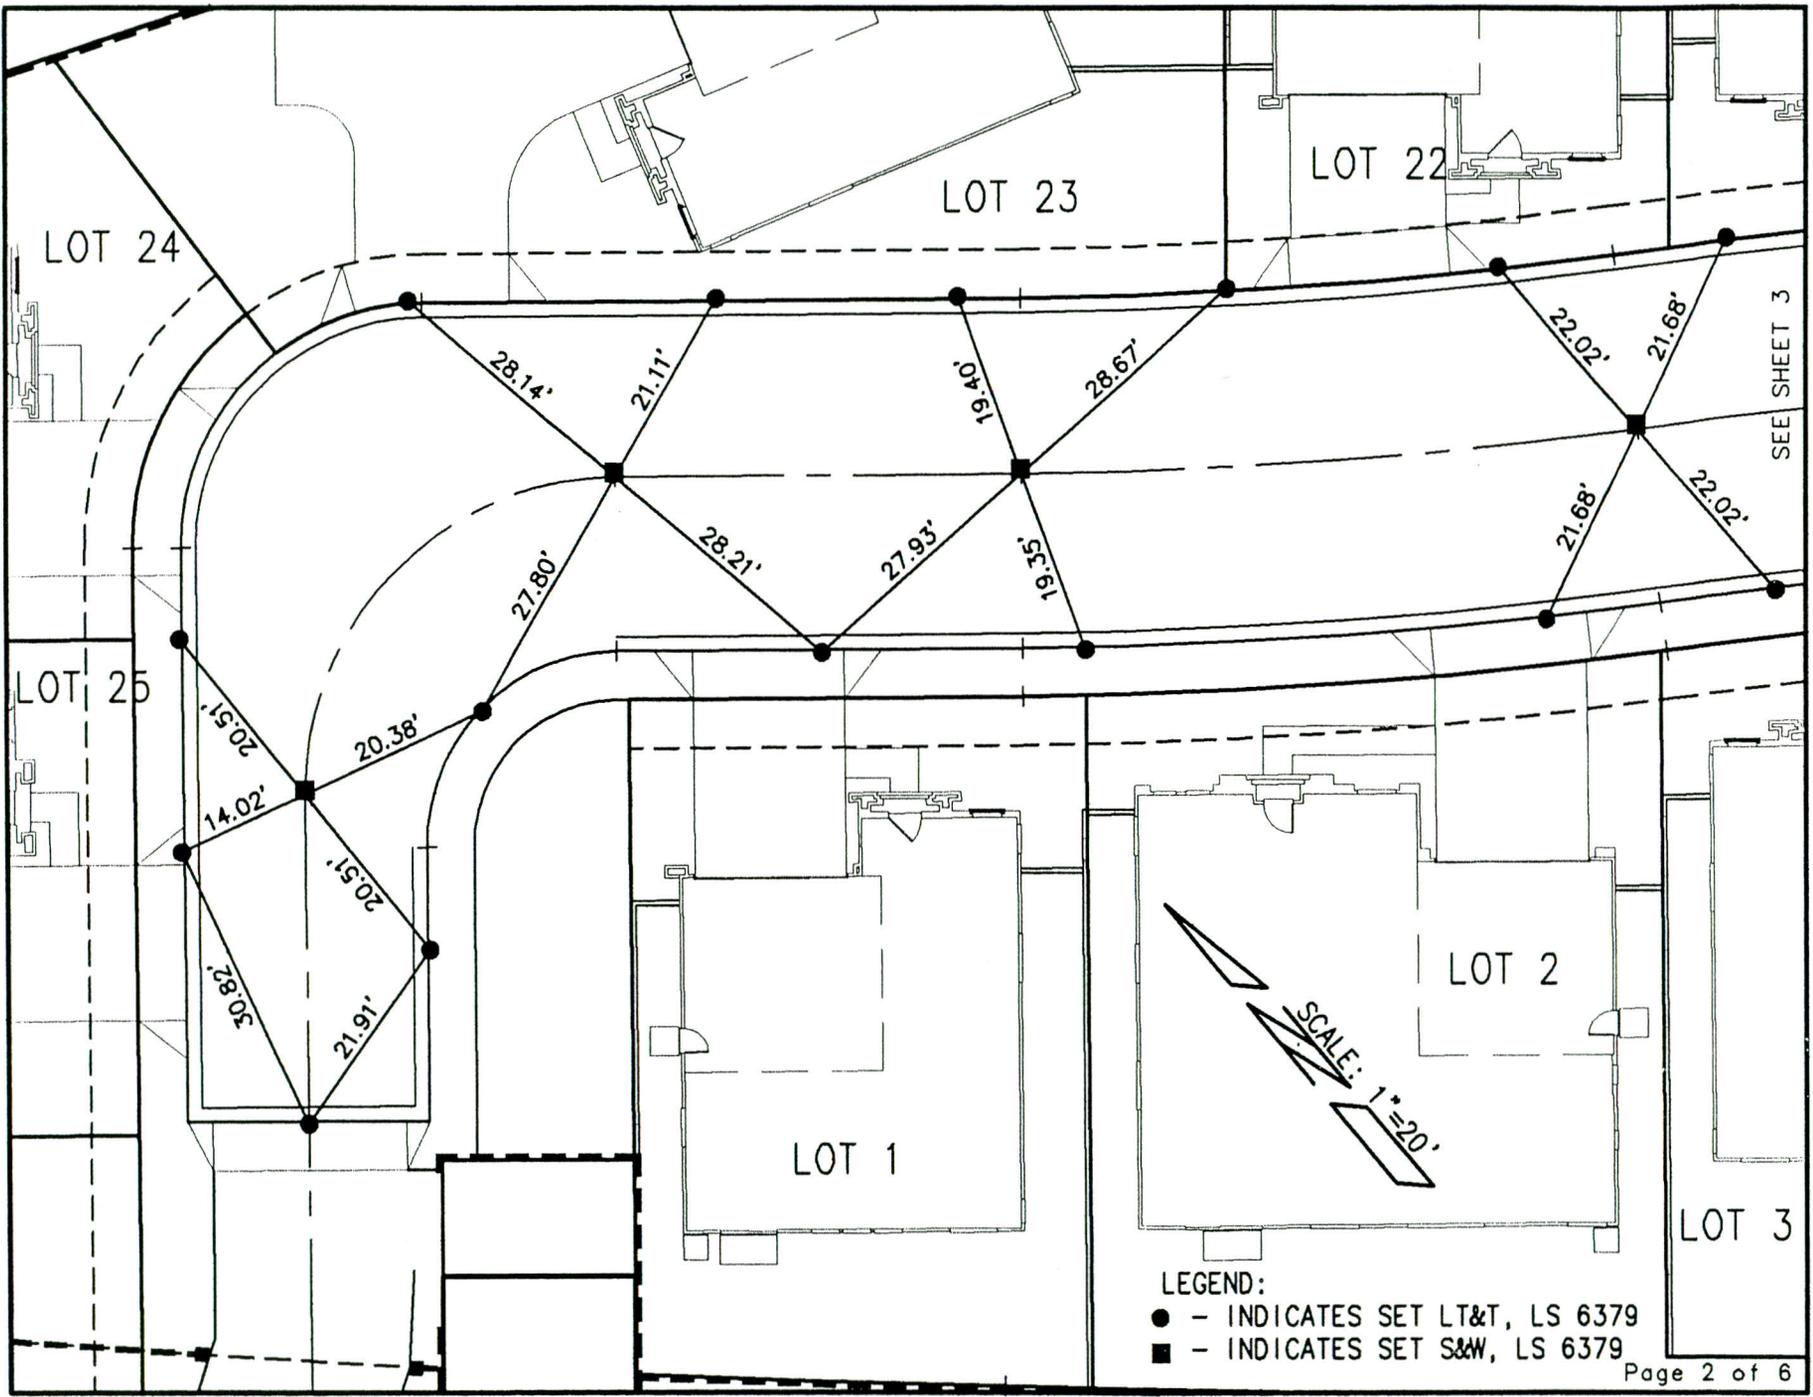

LOT 18

LOT 19

LOT 17

LOT 20

LOT 16

LEGEND:

- - INDICATES SET LT&T, LS 6379
- - INDICATES SET S&W, LS 6379

SCALE: 1"=20'


SEE SHEET 2


SEE SHEET 4

LOT 4


LOT 5

LOT 6

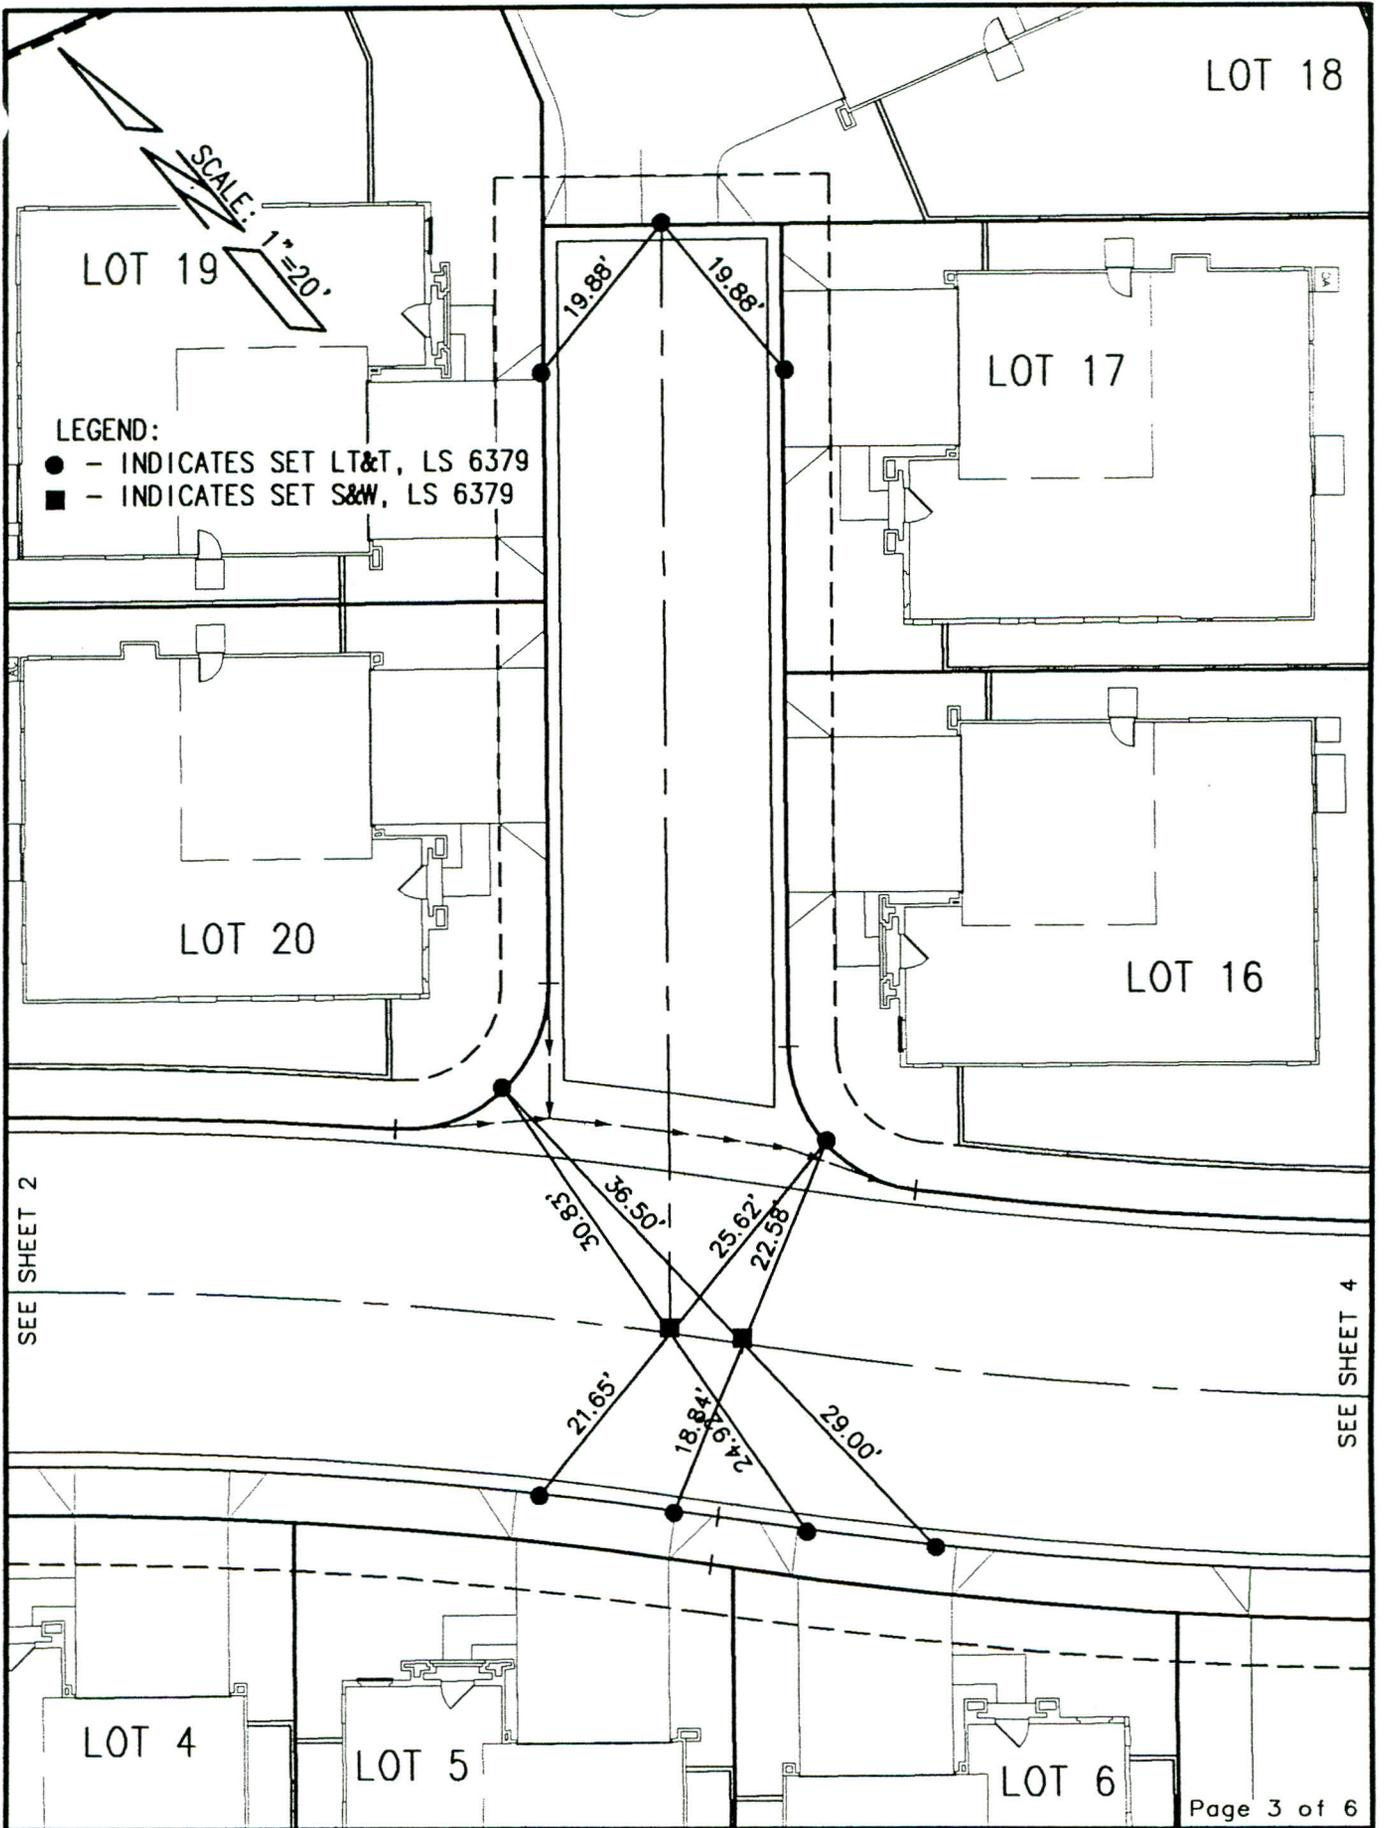

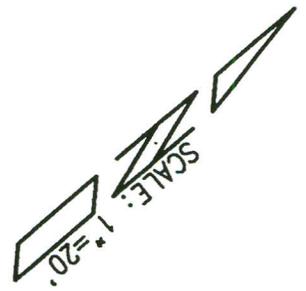

- LEGEND:
- - INDICATES SET LT&T, LS 6379
 - - INDICATES SET S&W, LS 6379
 - - - INDICATES SET S&W, LS 6379

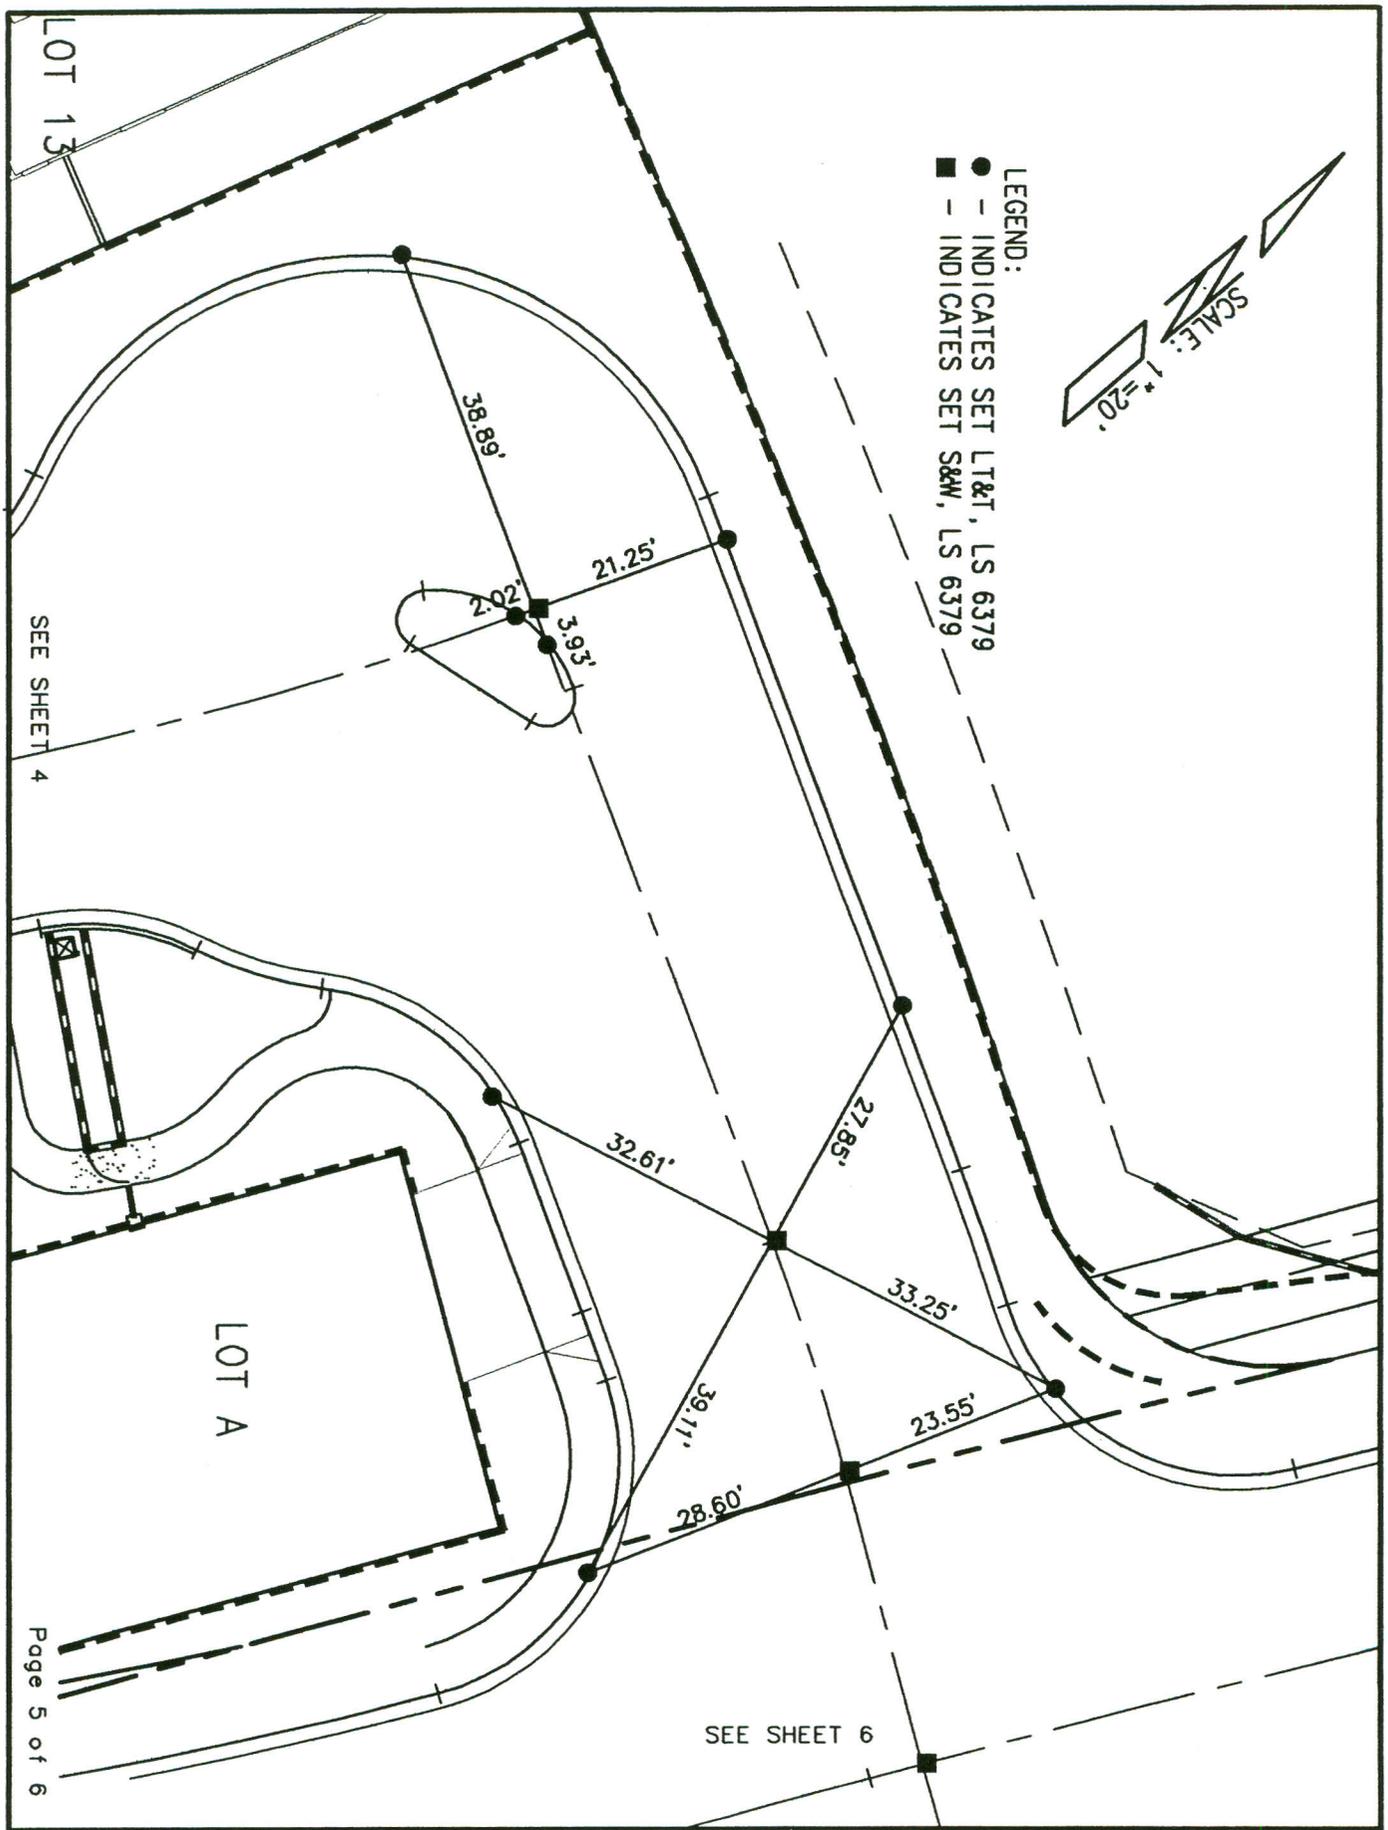

LOT 13

SEE SHEET 4

LOT A

Page 5 of 6

SEE SHEET 6

38.89'

21.25'

2.02'

3.93'

32.61'

27.85'

33.25'

23.55'

28.60'

39.11'

LEGEND:
● - INDICATES SET LT&T, LS 6379
■ - INDICATES SET S&W, LS 6379

